

All Dimensions subject to verification on site.  
Do Not Scale From Paper Drawings.  
(If in doubt refer to the Architect)



Eznat - architecture | development  
One Business Village, Emily Street, Hull  
HU9 1ND

PROJECT NO. 287


DRAWING NO. 287.02.02

PROJECT ADDRESS. The Grange, Bewholme  
YO25 8ED


LAYOUT TITLE. Building A Proposed Elevations

PROJECT NAME. Building Refurb


SCALE. 1:100 @ A3

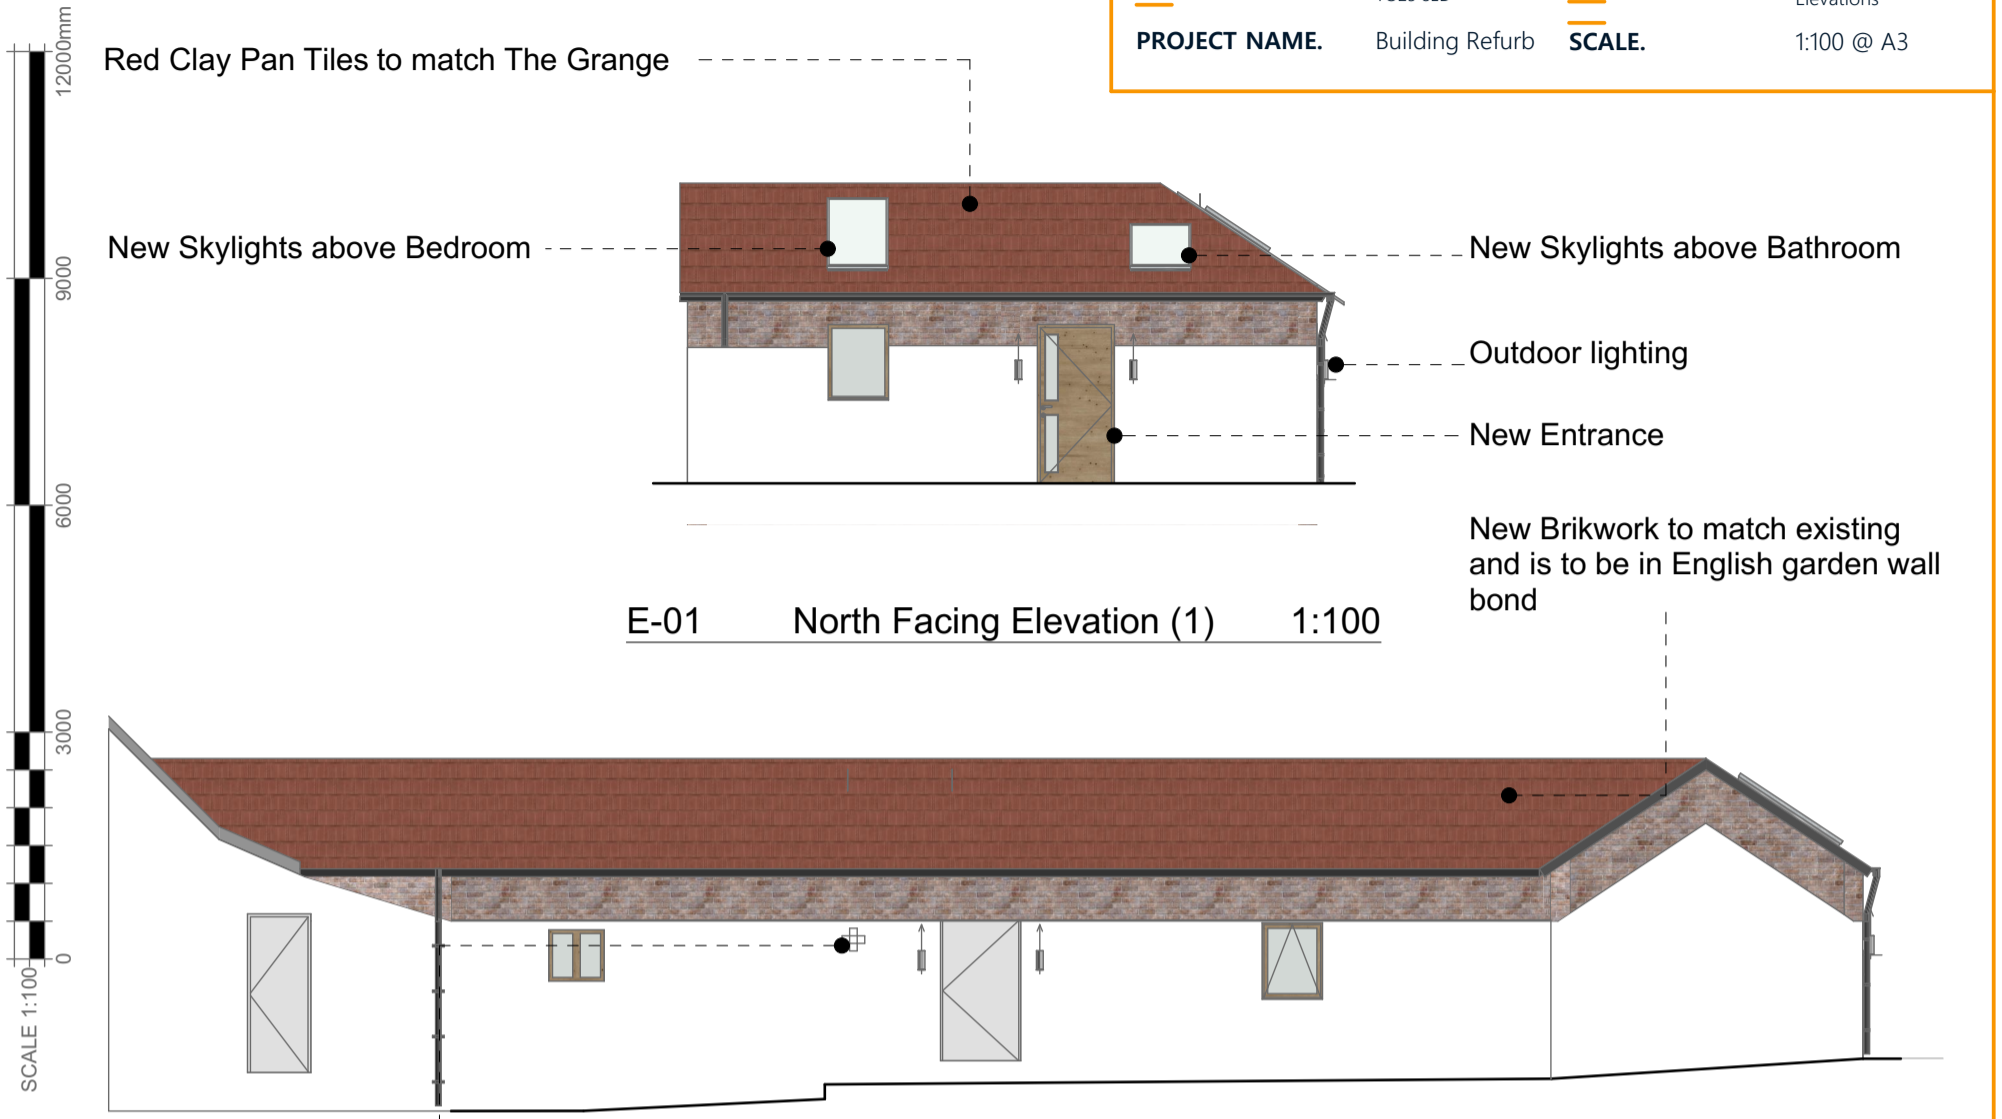

E-02 East Facing Elevation (1) 1:100

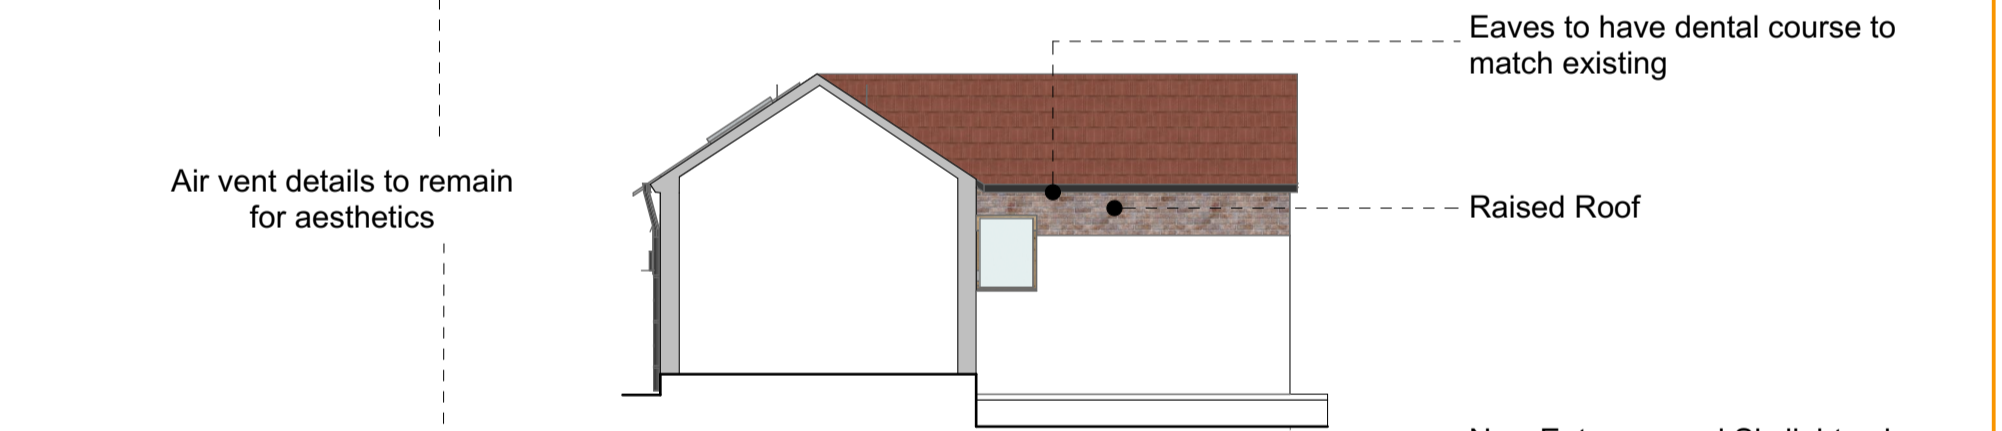

E-03 South Facing Elevation (1) 1:100

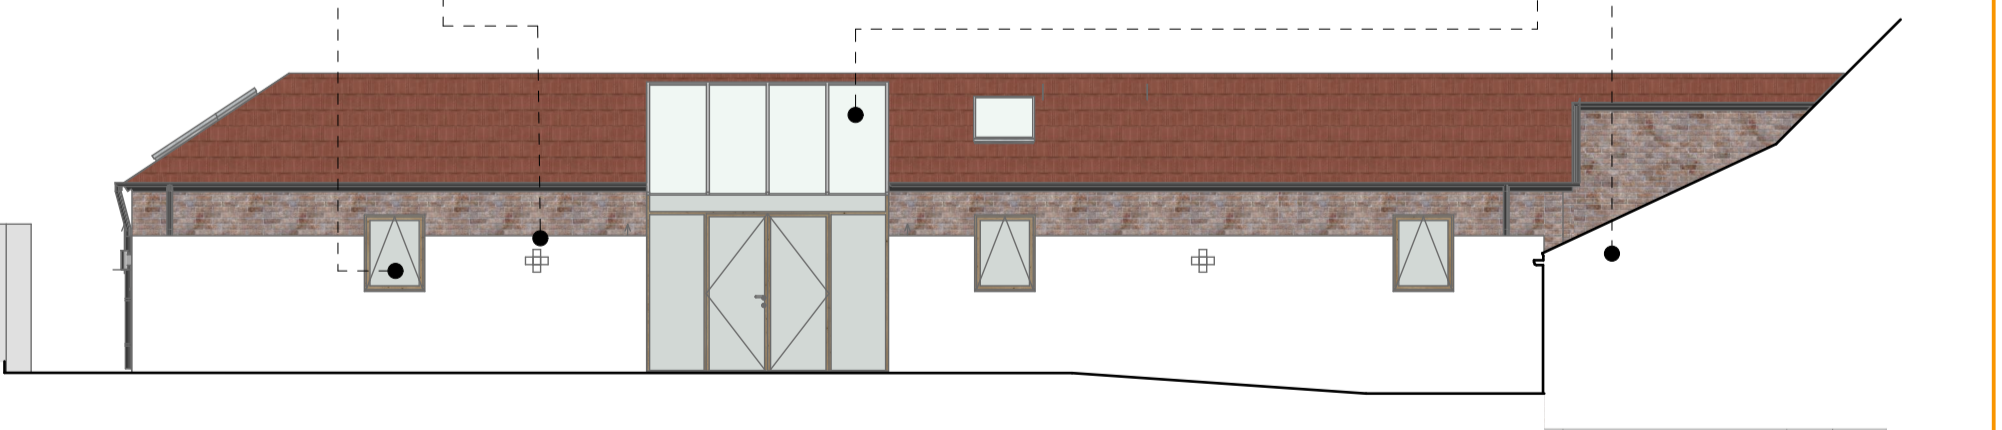

E-04 West Facing Elevation (1) 1:100

Rev	Change	Date



**287.02.02 - Building A Proposed Elevations**

Subject to Planning / Building Control Approval