

All Dimensions subject to verification on site.
 Do Not Scale From Paper Drawings.
 (If in doubt refer to the Architect)



Eznat - architecture | development
 One Business Village, Emily Street, Hull
 HU9 1ND

PROJECT NO. 287



DRAWING NO. 287.02.05

PROJECT ADDRESS. The Grange, Bewholme
 YO25 8ED

LAYOUT TITLE. Building B Proposed
 Elevations (N+E)

PROJECT NAME. Building Refurb

SCALE. 1:100 @ A3

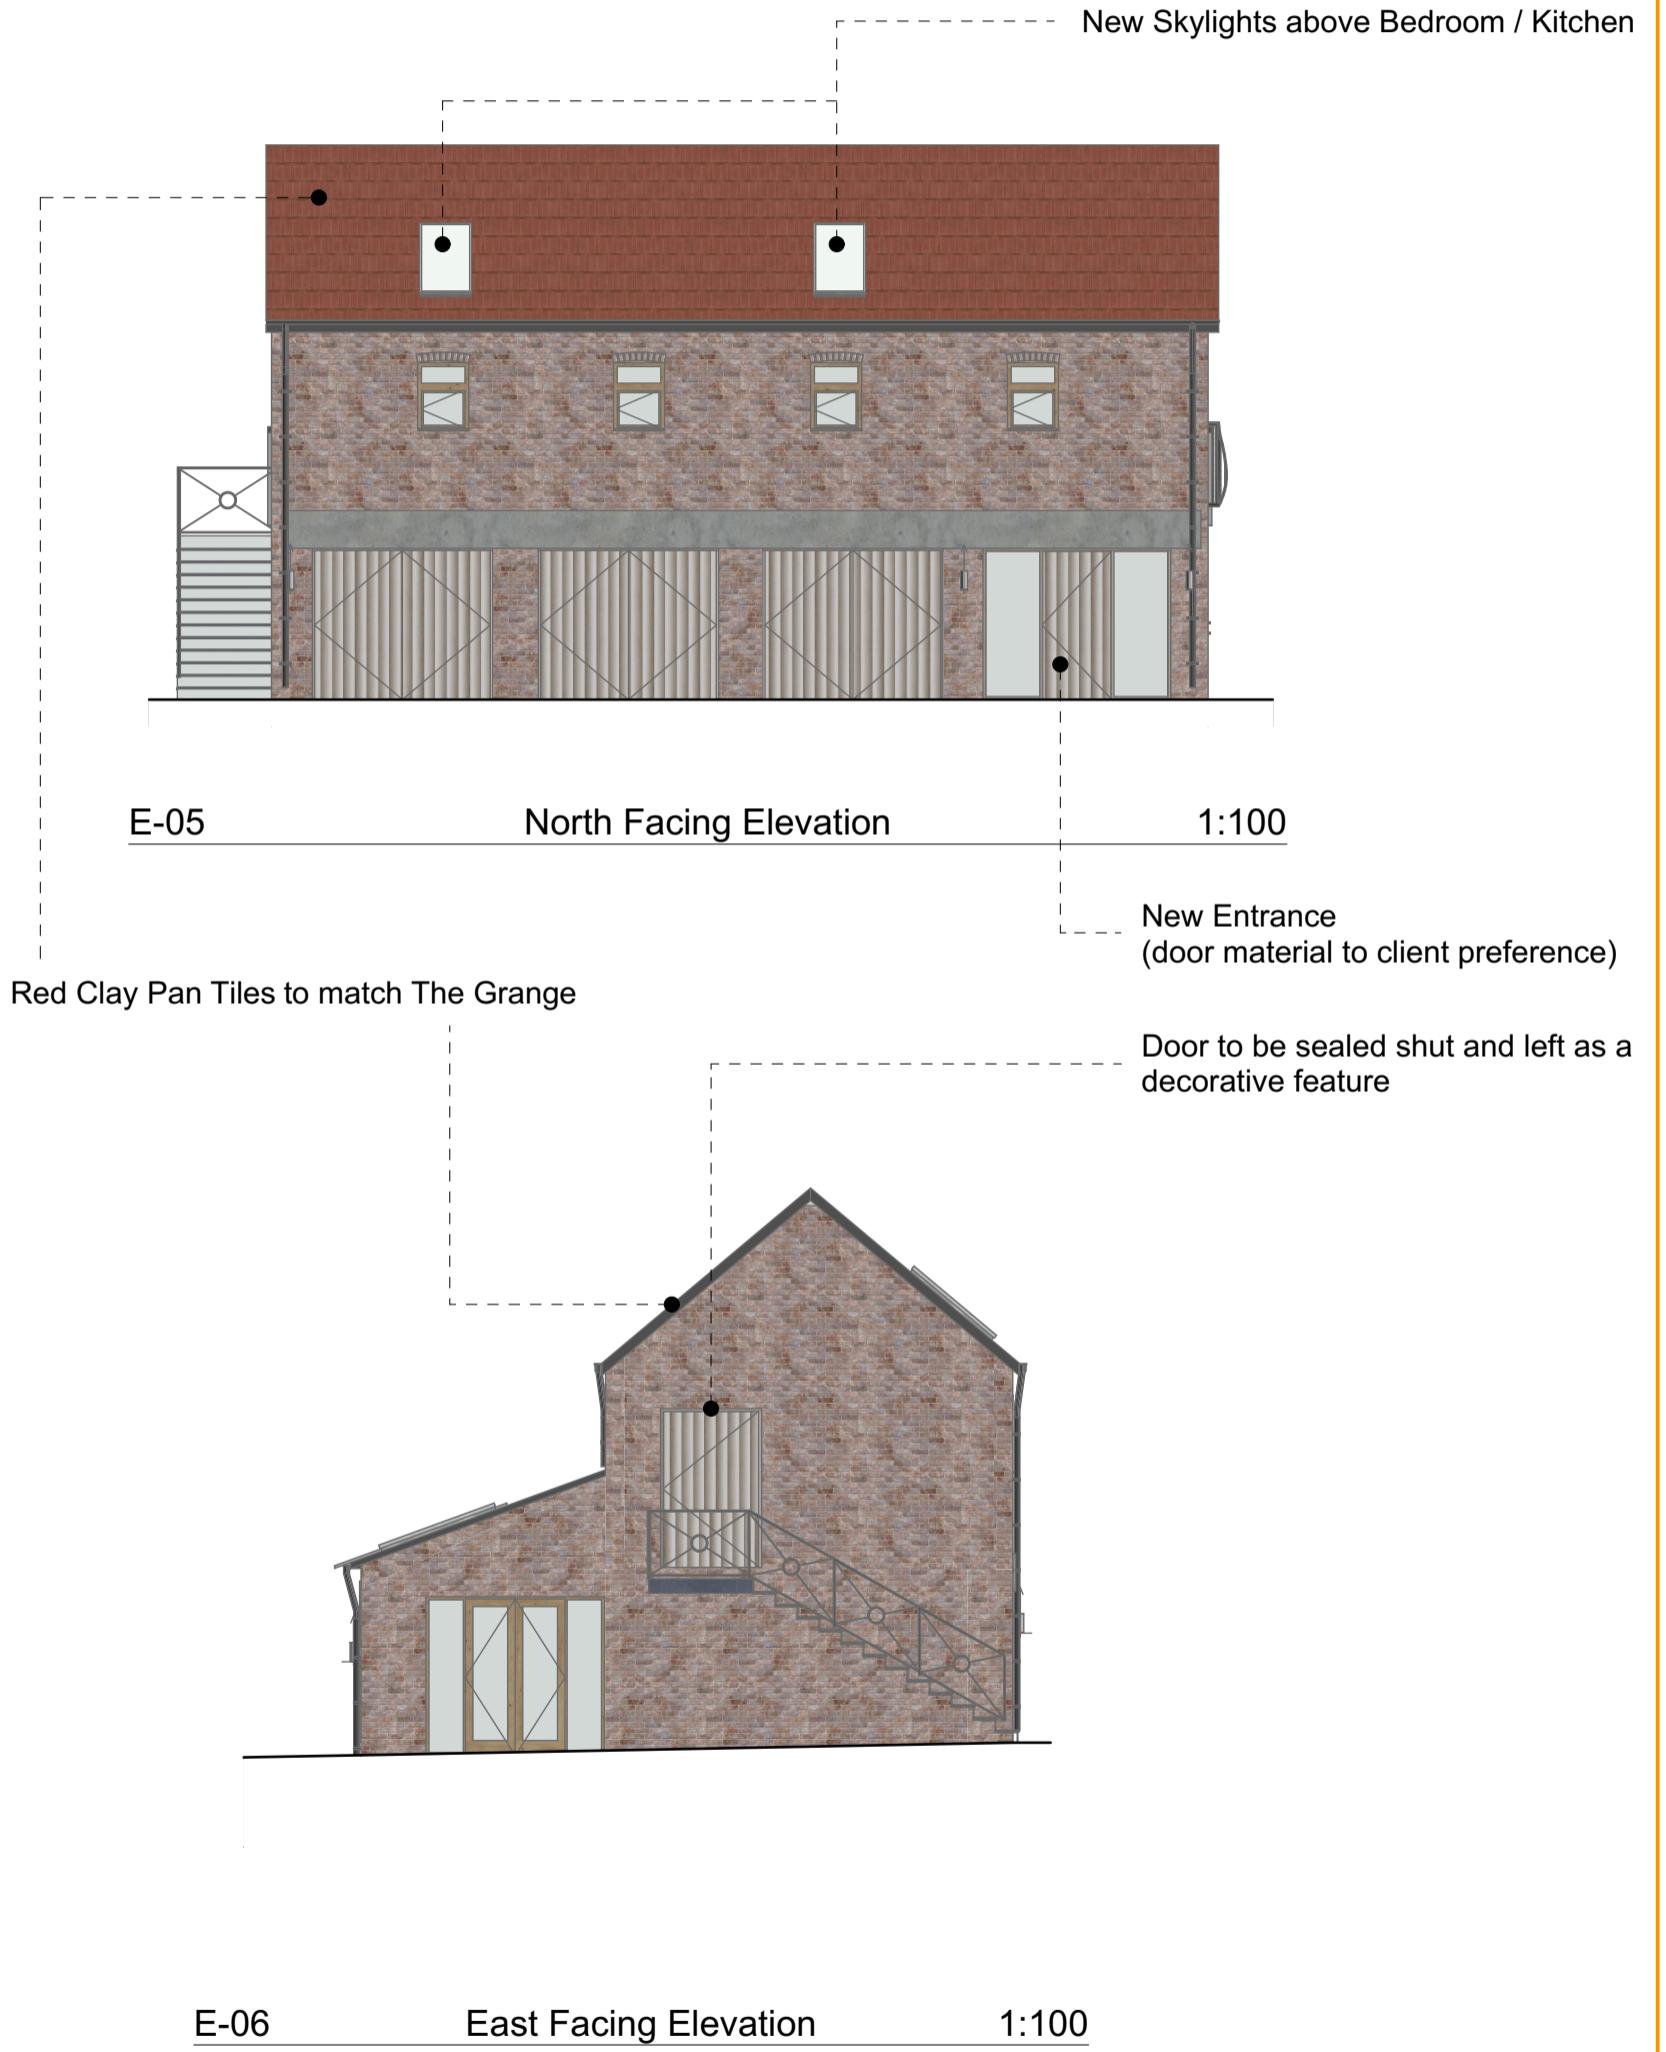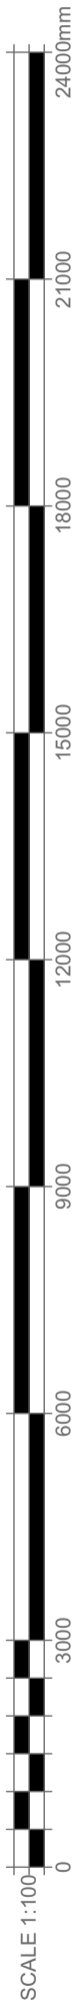

| Rev | Change | Date |
|-----|--------|------|
| | | |
| | | |
| | | |
| | | |



287.02.05 - Building B Proposed Elevations (N+E)

Subject to Planning / Building Control Approval