

All Dimensions subject to verification on site.  
 Do Not Scale From Paper Drawings.  
 (If in doubt refer to the Architect)



Eznat - architecture | development  
 One Business Village, Emily Street, Hull  
 HU9 1ND

PROJECT NO. 287

DRAWING NO. 287.02.01


PROJECT ADDRESS. The Grange, Bewholme  
 YO25 8ED

LAYOUT TITLE. Building A Existing  
 Elevations


PROJECT NAME. Building Refurb

SCALE. 1:100 @ A3


24000mm  
21000  
18000  
15000  
12000  
9000  
6000  
3000  
0  
SCALE 1:100

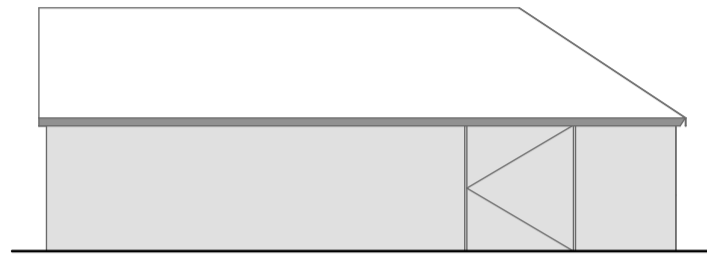


E-01 North Facing Elevation 1:100

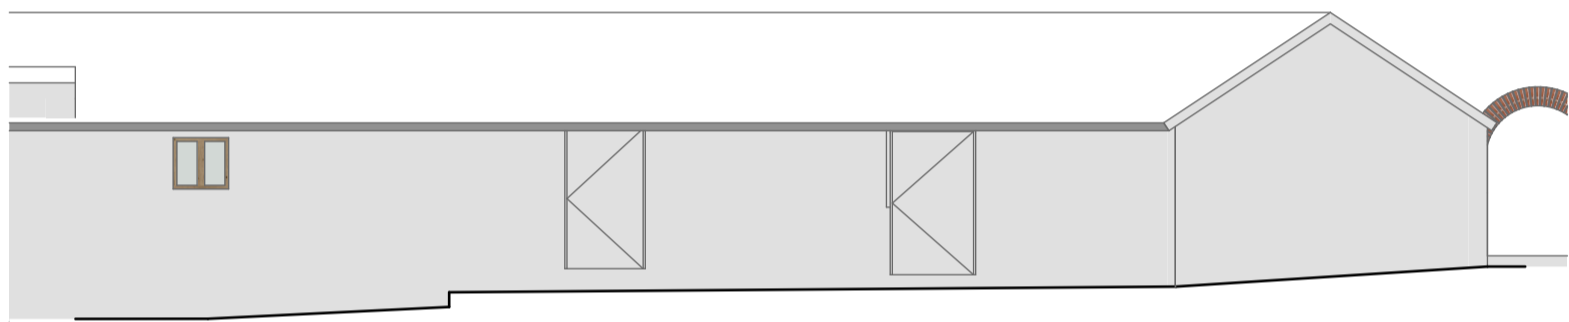

E-02 East Facing Elevation 1:100

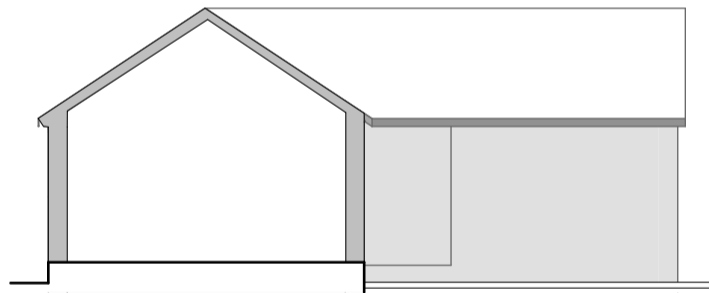

E-03 South Facing Elevation 1:100

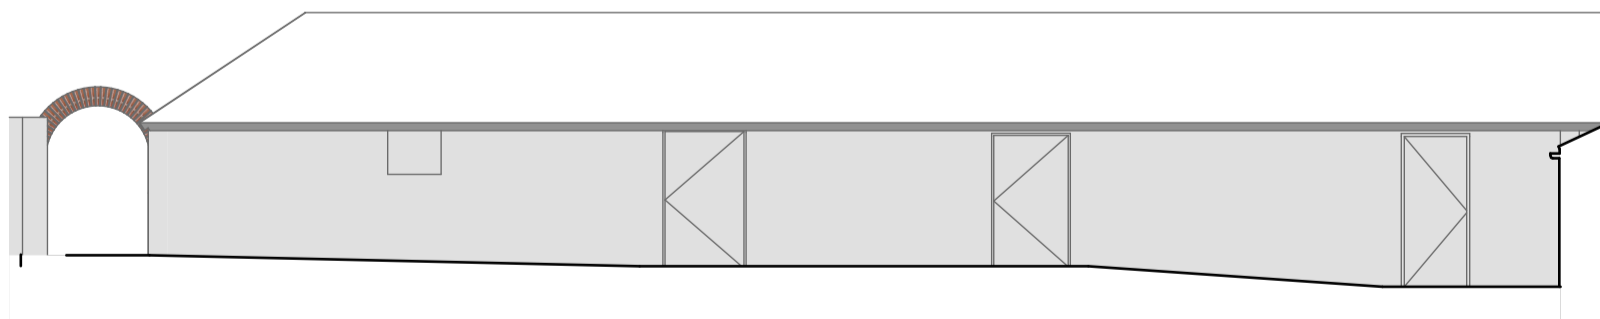

E-04 West Facing Elevation 1:100

Rev	Change	Date



**287.02.01 - Building A Existing Elevations**

Subject to Planning / Building Control Approval