



PLEASE NOTE: Sign symbols are indicative & not to scale. For sizes see Application Form

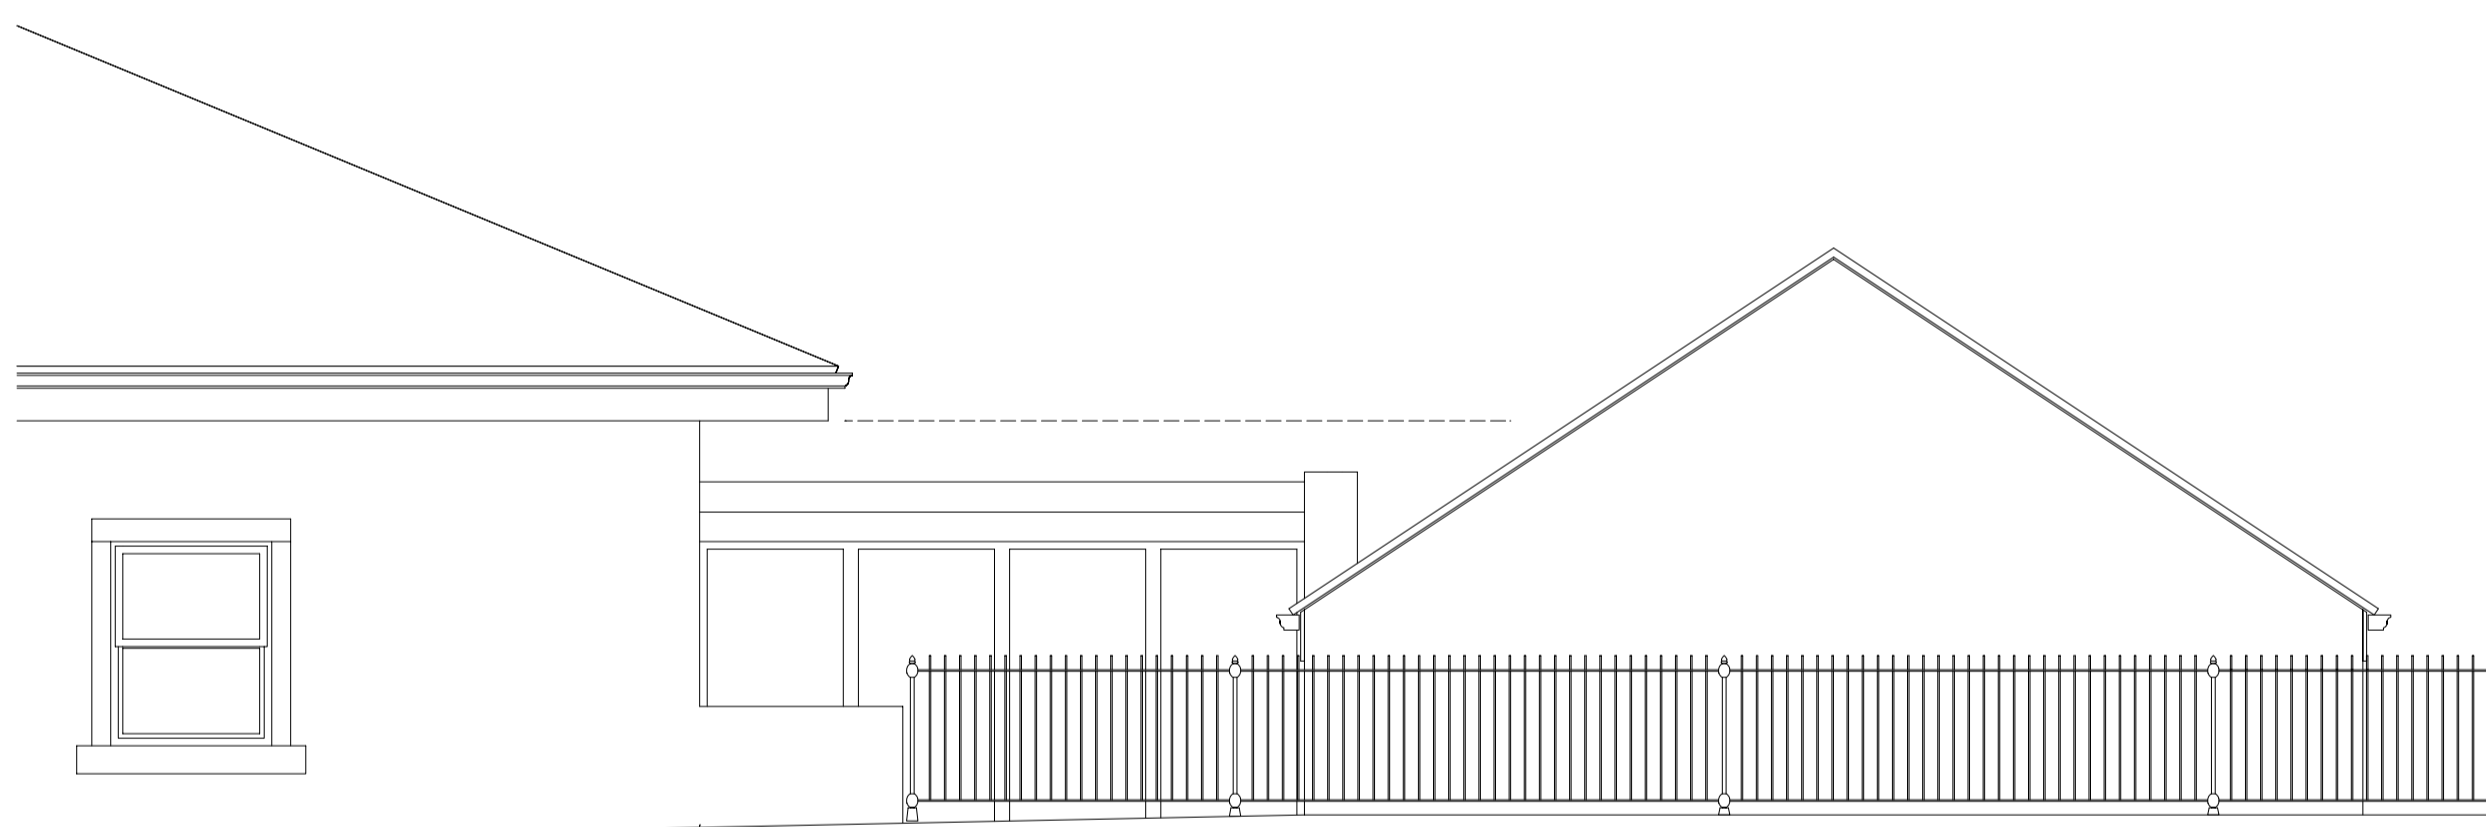


Existing Elevation

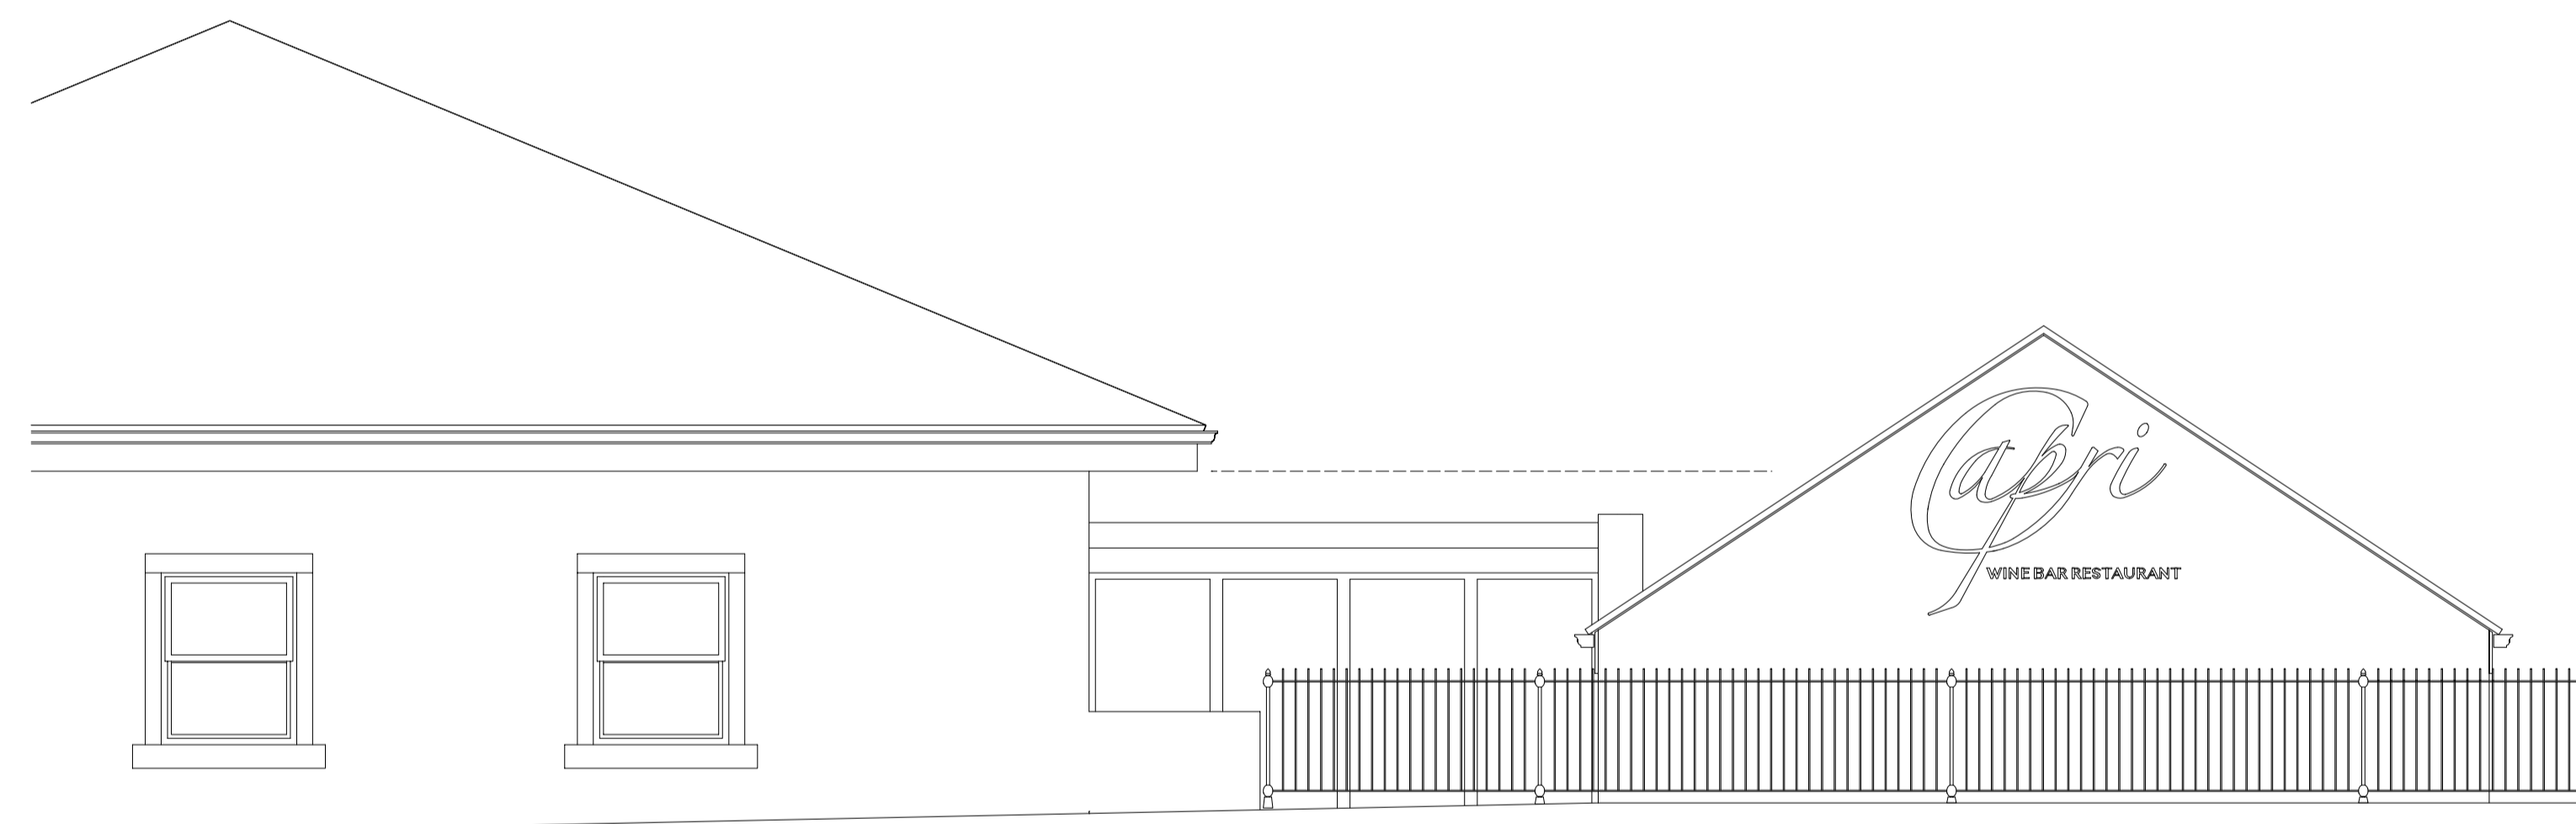

Proposed Elevation



Fascia Sign

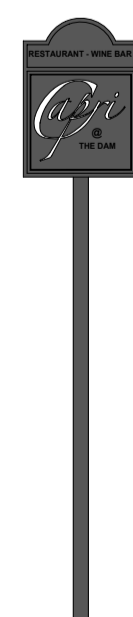

Totem Sign

Rev A - 10/02/2024 - Existing Elevation added + additional details

PROJECT	Conversion of Former Corn Mill to Restaurant at 648 Barnsley Road, Newmillerdam, Wakefield		
CLIENT	Hanover Developments		
SUBJECT	Proposed Advertisements		
SCALE	1:200 + 1:50 @ A1	DRAWN	SB
DATE	08/02/2024	DRAWING NO.	19-021-Adverts
		REV.	A



46 Jenkin Road
H o r b u r y
W a k e f i e l d
W e s t Y o r k s h i r e
W F 4 6 D T
T E L : (0 1 9 2 4) 2 7 7 3 5 6
designs@sbp-architects.co.uk