




**POOL HOUSE PLAN - 1:50**

Scale in Metres

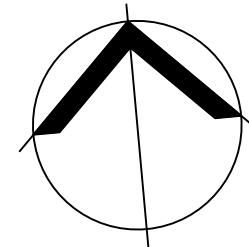

**LOCATION PLAN - 1:1250**

Scale in Metres

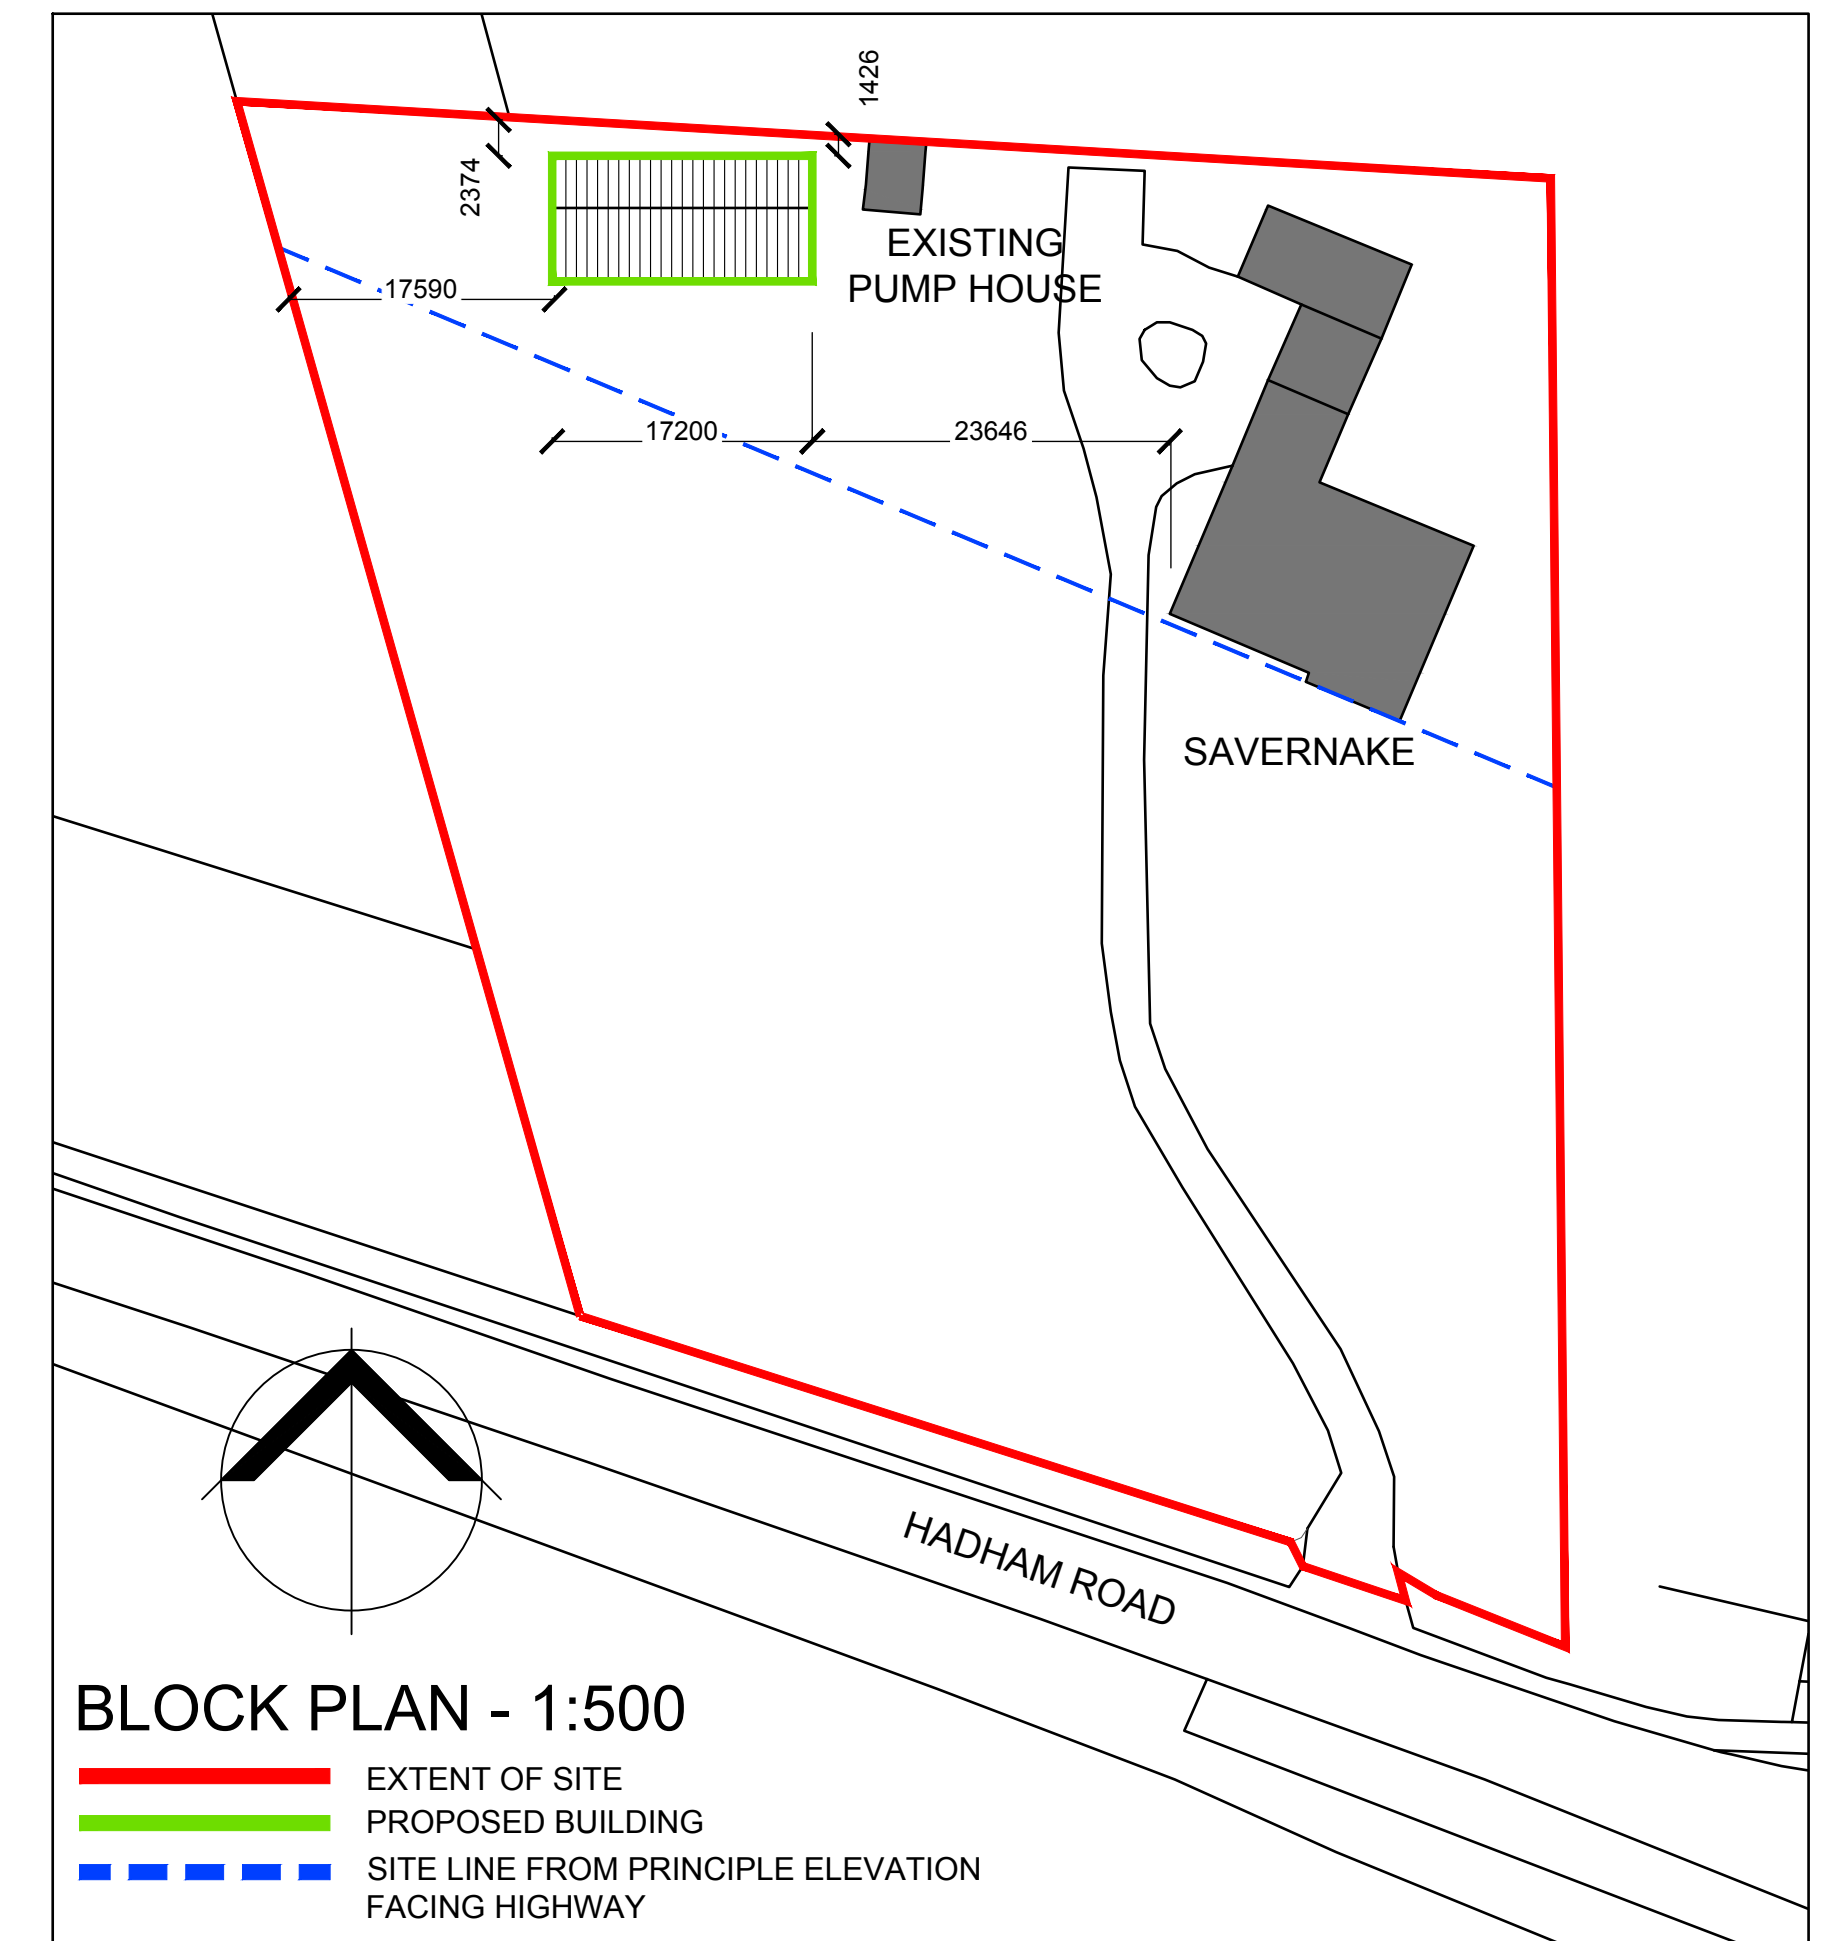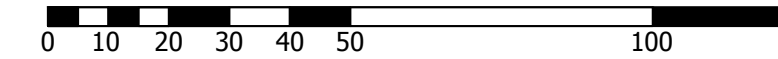


**BLOCK PLAN - 1:500**

Scale in Metres



- EXTENT OF SITE
- PROPOSED BUILDING
- - - SITE LINE FROM PRINCIPLE ELEVATION FACING HIGHWAY

Scale in Metres

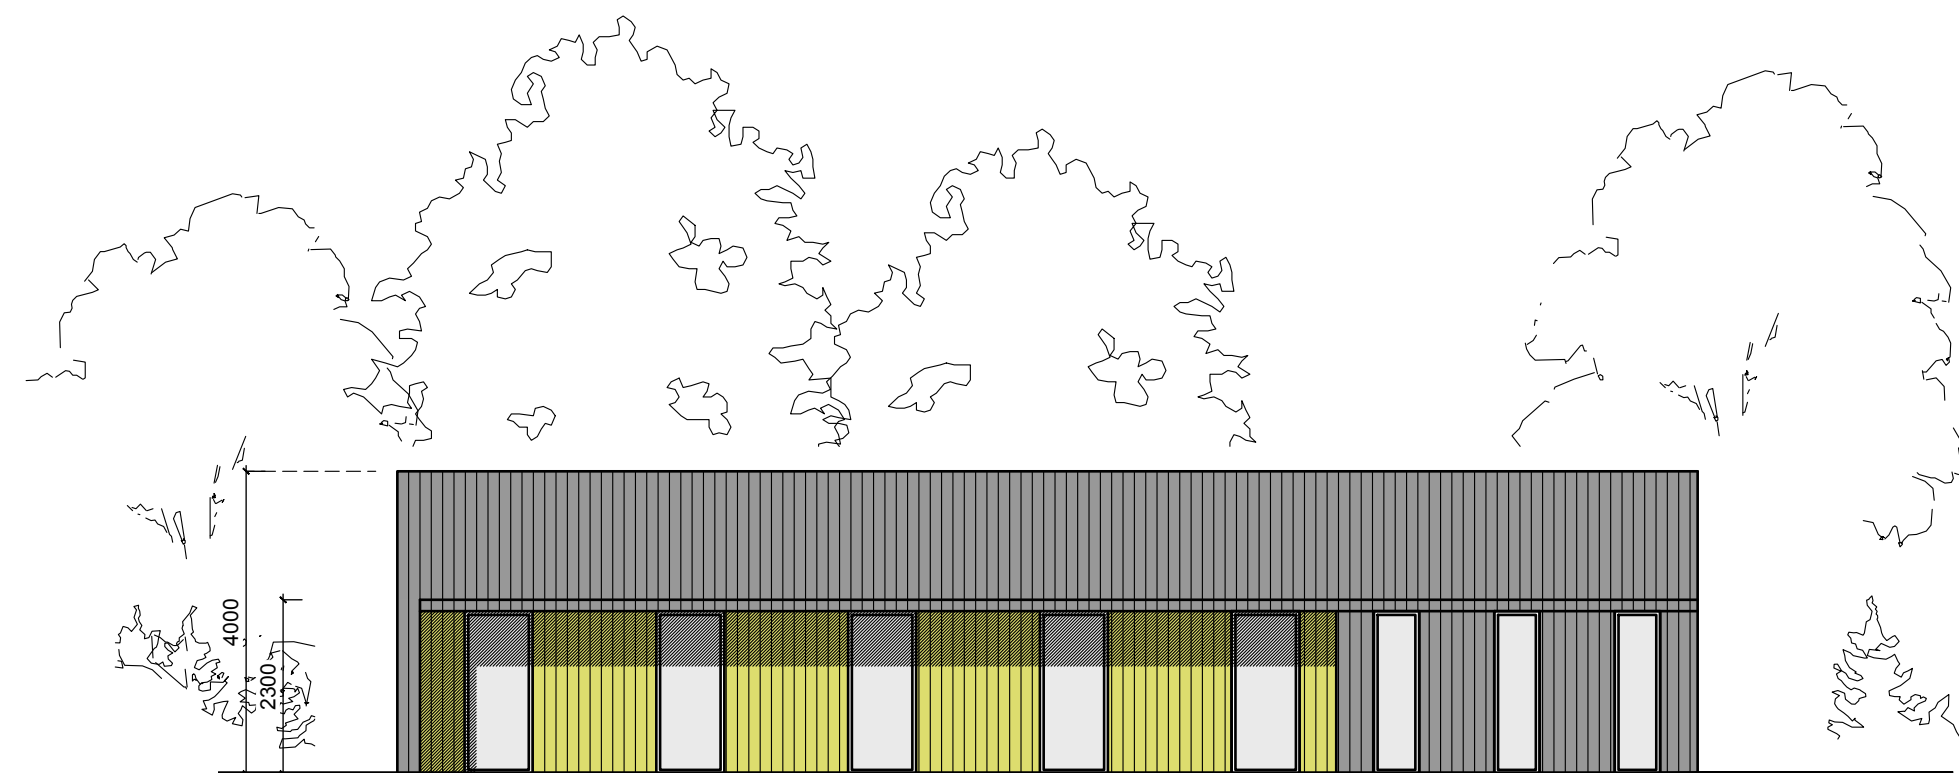



**POOL HOUSE FRONT ELEVATION - 1:100**

Scale in Metres

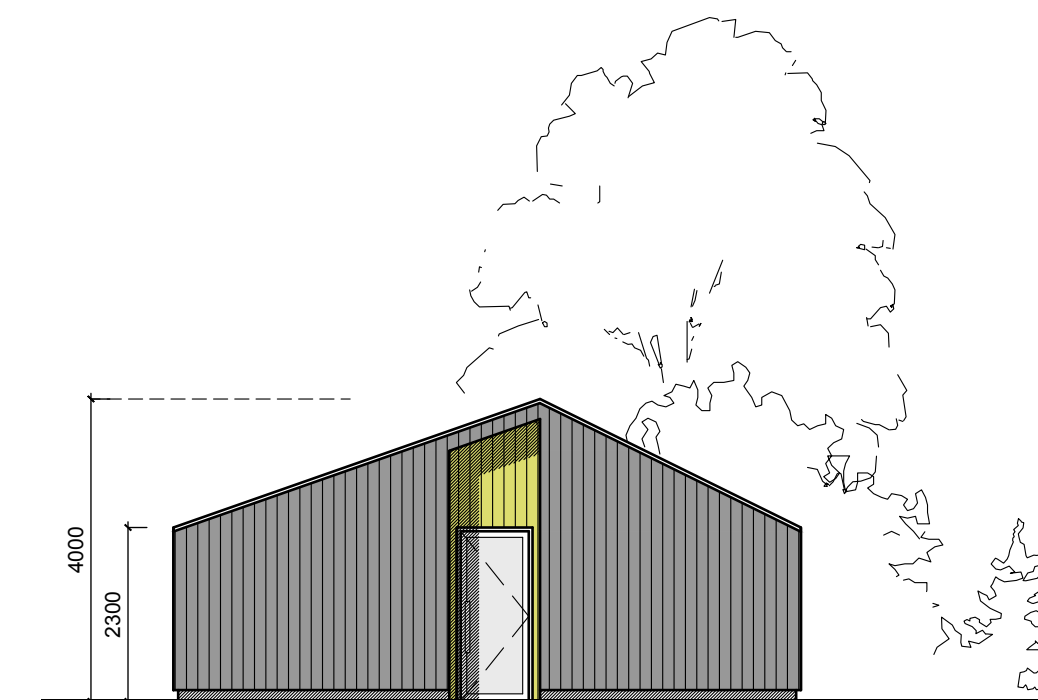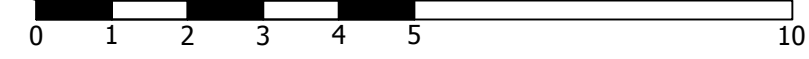



**ENTRANCE ELEVATION - 1:100**

Scale in Metres

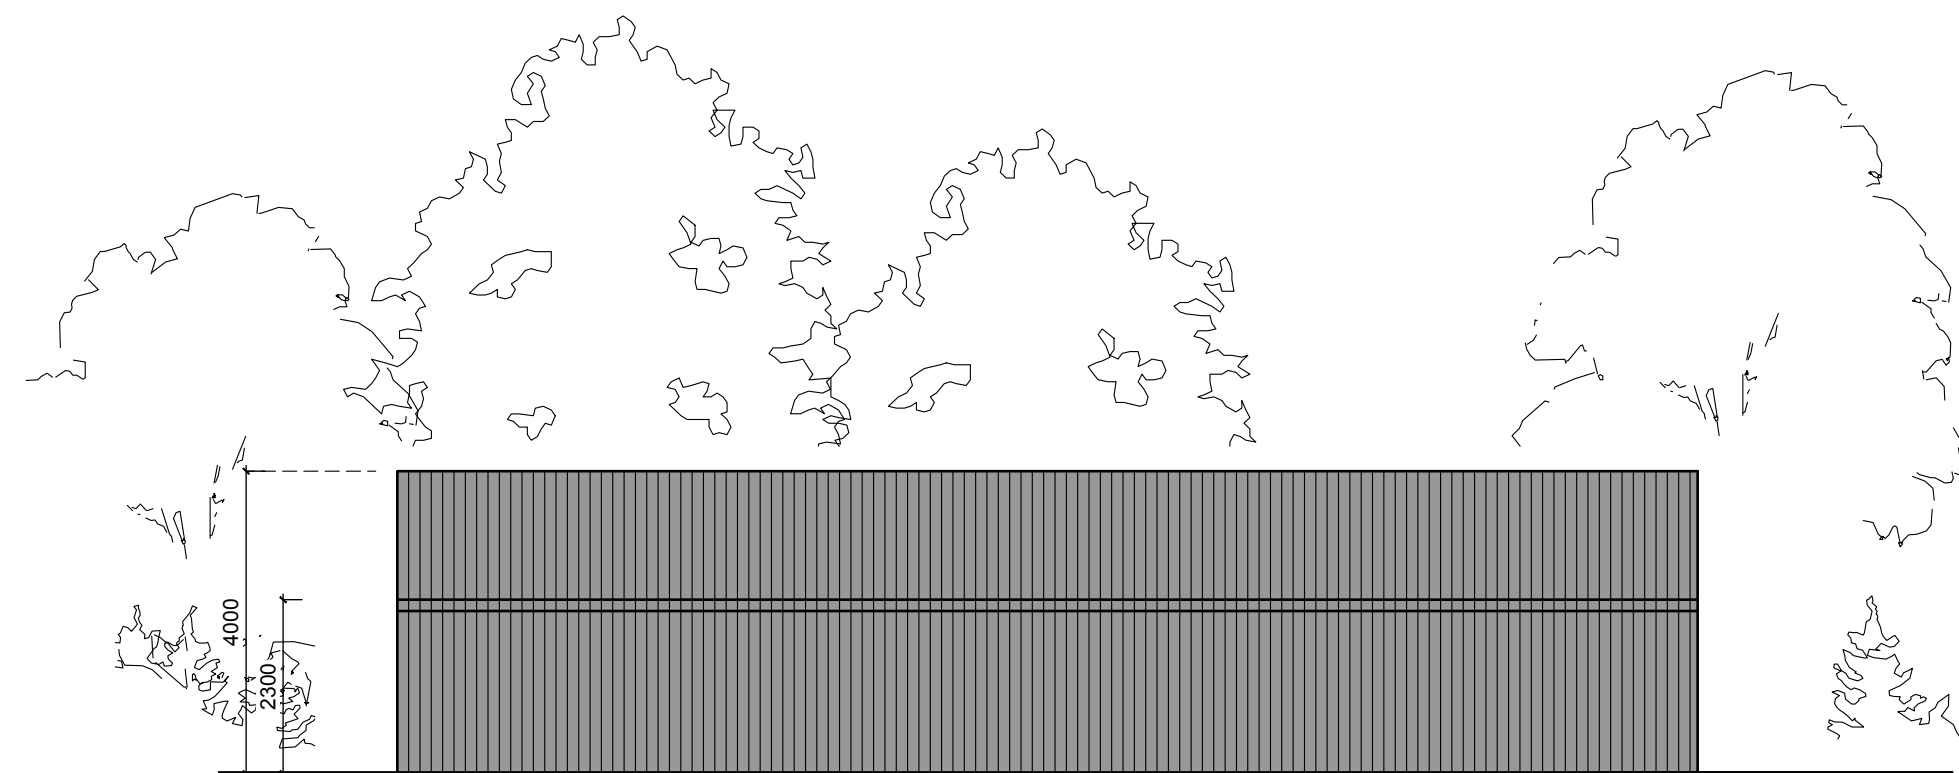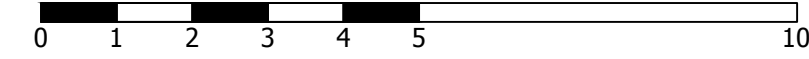


**POOL HOUSE REAR ELEVATION - 1:100**

Scale in Metres

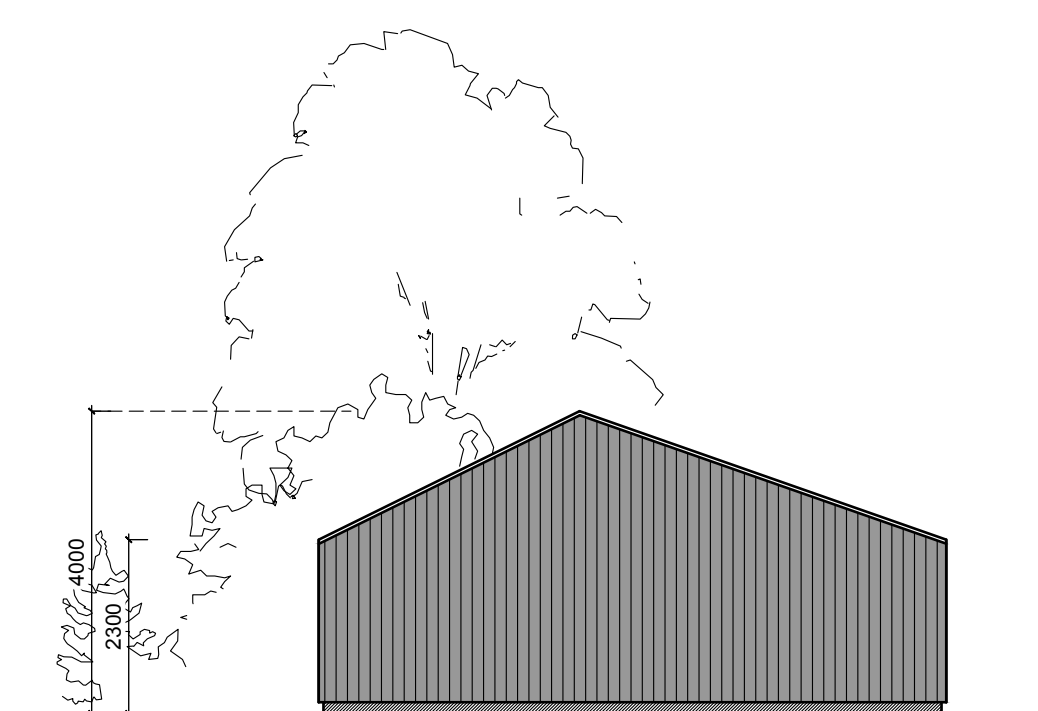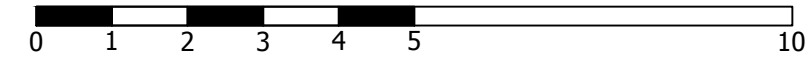

**SIDE ELEVATION - 1:100**

Scale in Metres

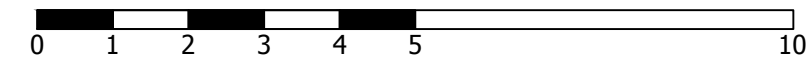

**MATERIALS**

- BLACK TIMBER CLADDING STRIPS
- CEDAR TIMBER CLADDING STRIPS

**PLANNING ISSUE**

Title POOL HOUSE PLAN & ELEVATIONS	
Site SAVERNAKE, BISHOPS STORTFORD	
Drg. D32322 PL 001	
Date OCT 23	Rev
Drawn MH	Scale VARIES

