



PLAN

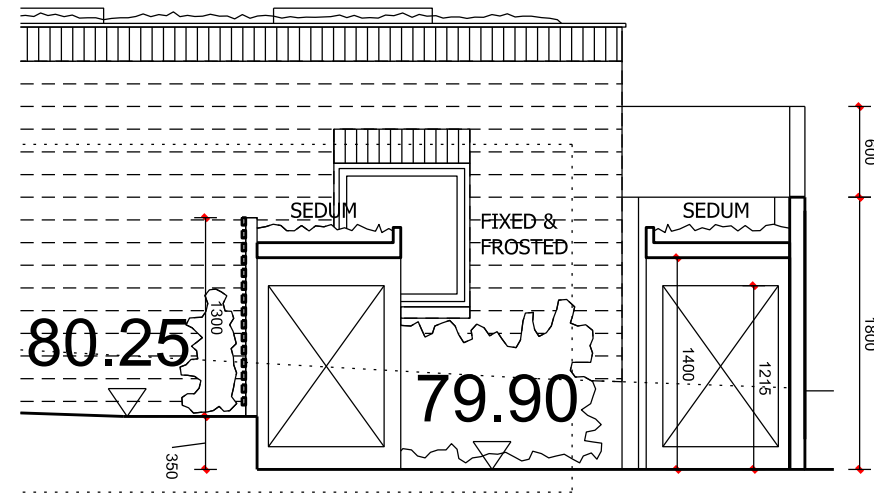

SECTION

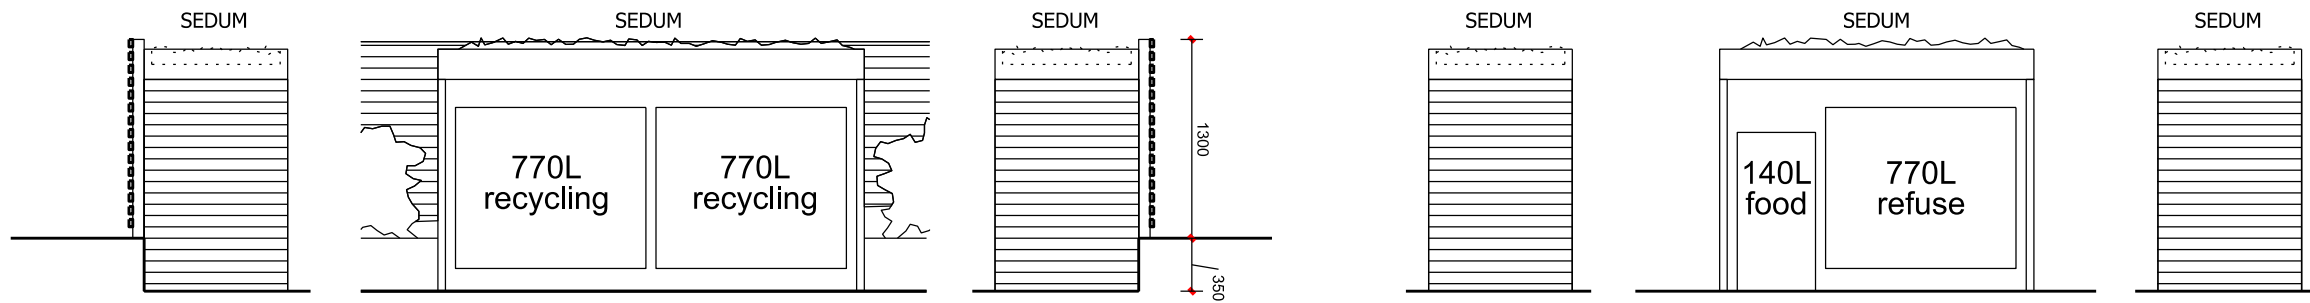

ELEVATIONS

Bin stores to be custom built from treated timber frames, horizontal hardwood cladding and wildflower sedum roof.  
Bin enclosures to be open fronted due to sheltered and discreet location, hidden behind timber privacy fence.

	<table border="1"> <thead> <tr> <th>REV.</th> <th>DESCRIPTION</th> <th>DATE</th> <th>DRN BY</th> </tr> </thead> <tbody> <tr> <td>A</td> <td>Full planning application to Guildford Borough Council</td> <td>13.01.2021</td> <td>ME</td> </tr> <tr> <td>B</td> <td>Full planning application to Guildford Borough Council</td> <td>17.12.2021</td> <td>ME</td> </tr> <tr> <td>C</td> <td>bin stores updated</td> <td>21.04.2022</td> <td>ME</td> </tr> <tr> <td>D</td> <td>Full planning application to Guildford Borough Council</td> <td>31.01.2024</td> <td>ME</td> </tr> </tbody> </table>	REV.	DESCRIPTION	DATE	DRN BY	A	Full planning application to Guildford Borough Council	13.01.2021	ME	B	Full planning application to Guildford Borough Council	17.12.2021	ME	C	bin stores updated	21.04.2022	ME	D	Full planning application to Guildford Borough Council	31.01.2024	ME	<p>CLIENT: <b>Wynngate</b></p>	
	REV.	DESCRIPTION	DATE	DRN BY																			
A	Full planning application to Guildford Borough Council	13.01.2021	ME																				
B	Full planning application to Guildford Borough Council	17.12.2021	ME																				
C	bin stores updated	21.04.2022	ME																				
D	Full planning application to Guildford Borough Council	31.01.2024	ME																				
<p>boatouse design studio 27 ferry road teddington tw11 9nn e: marc@vieoprojects.com</p>		<p>PROJECT: <b>255 Guildford Road, Effingham, KT24 5NP</b></p> <p>DRAWING NAME: <b>Custom Bin Store - Proposed Plans &amp; Elevations</b></p> <table border="1"> <tr> <td>JOB NO: <b>V60</b></td> <td>DRAWING NO: <b>P_036</b></td> <td>REV: <b>D</b></td> <td>DRAWING STATUS: <b>PLANNING</b></td> </tr> </table>		JOB NO: <b>V60</b>	DRAWING NO: <b>P_036</b>	REV: <b>D</b>	DRAWING STATUS: <b>PLANNING</b>																
JOB NO: <b>V60</b>	DRAWING NO: <b>P_036</b>	REV: <b>D</b>	DRAWING STATUS: <b>PLANNING</b>																				
<p>GENERAL NOTES: Do not scale from this drawing. Use marked dimensions. All dimensions, levels etc to be confirmed on site prior to commencing any works, with any discrepancies to be reported to this office immediately. This drawing is copyright of Vieo Ltd</p>		<p>DRAWN BY: <b>ME</b></p> <p>SCALE: <b>1:50 @ A3</b></p> <p>DATE: <b>Dec 2021</b></p>																					