




0 Existing Side Elevation
Scale 1:100 @ A3

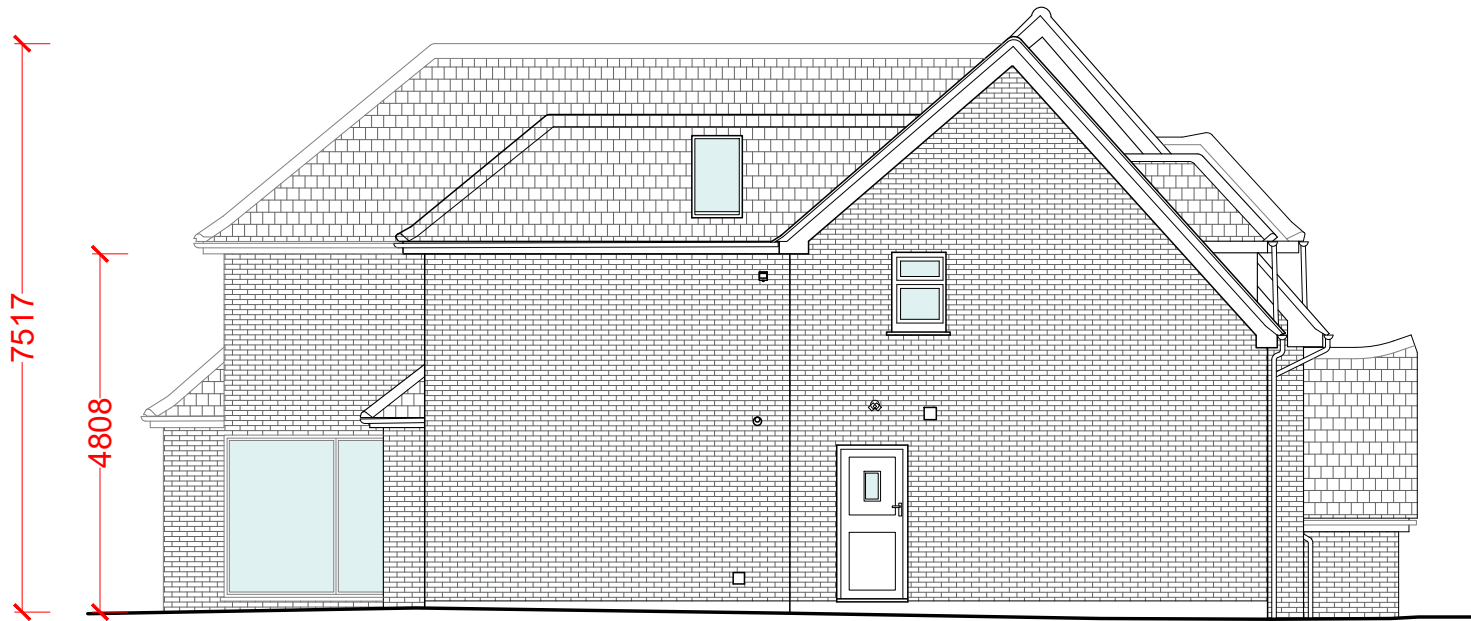

02 Proposed Side Elevation
Scale 1:100 @ A3

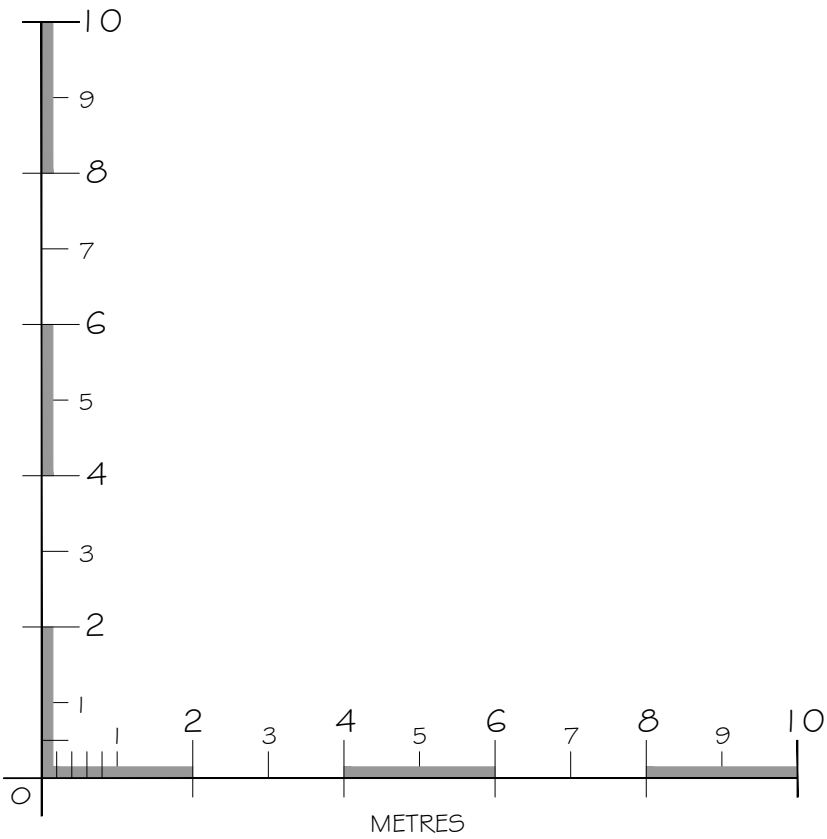

© This drawing and the building works depicted are the copyright of Studio Reach Limited.
This drawing (or any part of it) may not be reproduced or amended, except without prior written permission by Studio Reach Limited.
DO NOT SCALE THIS DRAWING - ALWAYS USE WRITTEN DIMENSIONS - ALL DIMENSIONS TO BE VERIFIED ON SITE

Rev	Description	Date
 STUDIO REACH (ARCHITECTURE/DESIGN) LTD • Jack@studioreach.co.uk • Tel: 07875 010123 •		

Project	BYWAY COTTAGE HEATH VIEW KT24 5ED
Drawing Title	SIDE ELEVATIONS

Status		PLANNING
Project Number	2248	Date
		25/01/24
Drawing Number	113	Scale
		1:100 @ A3
		Revision
		A