


REVISIONS :

REV | DETAILS OF REVISION

| INIT

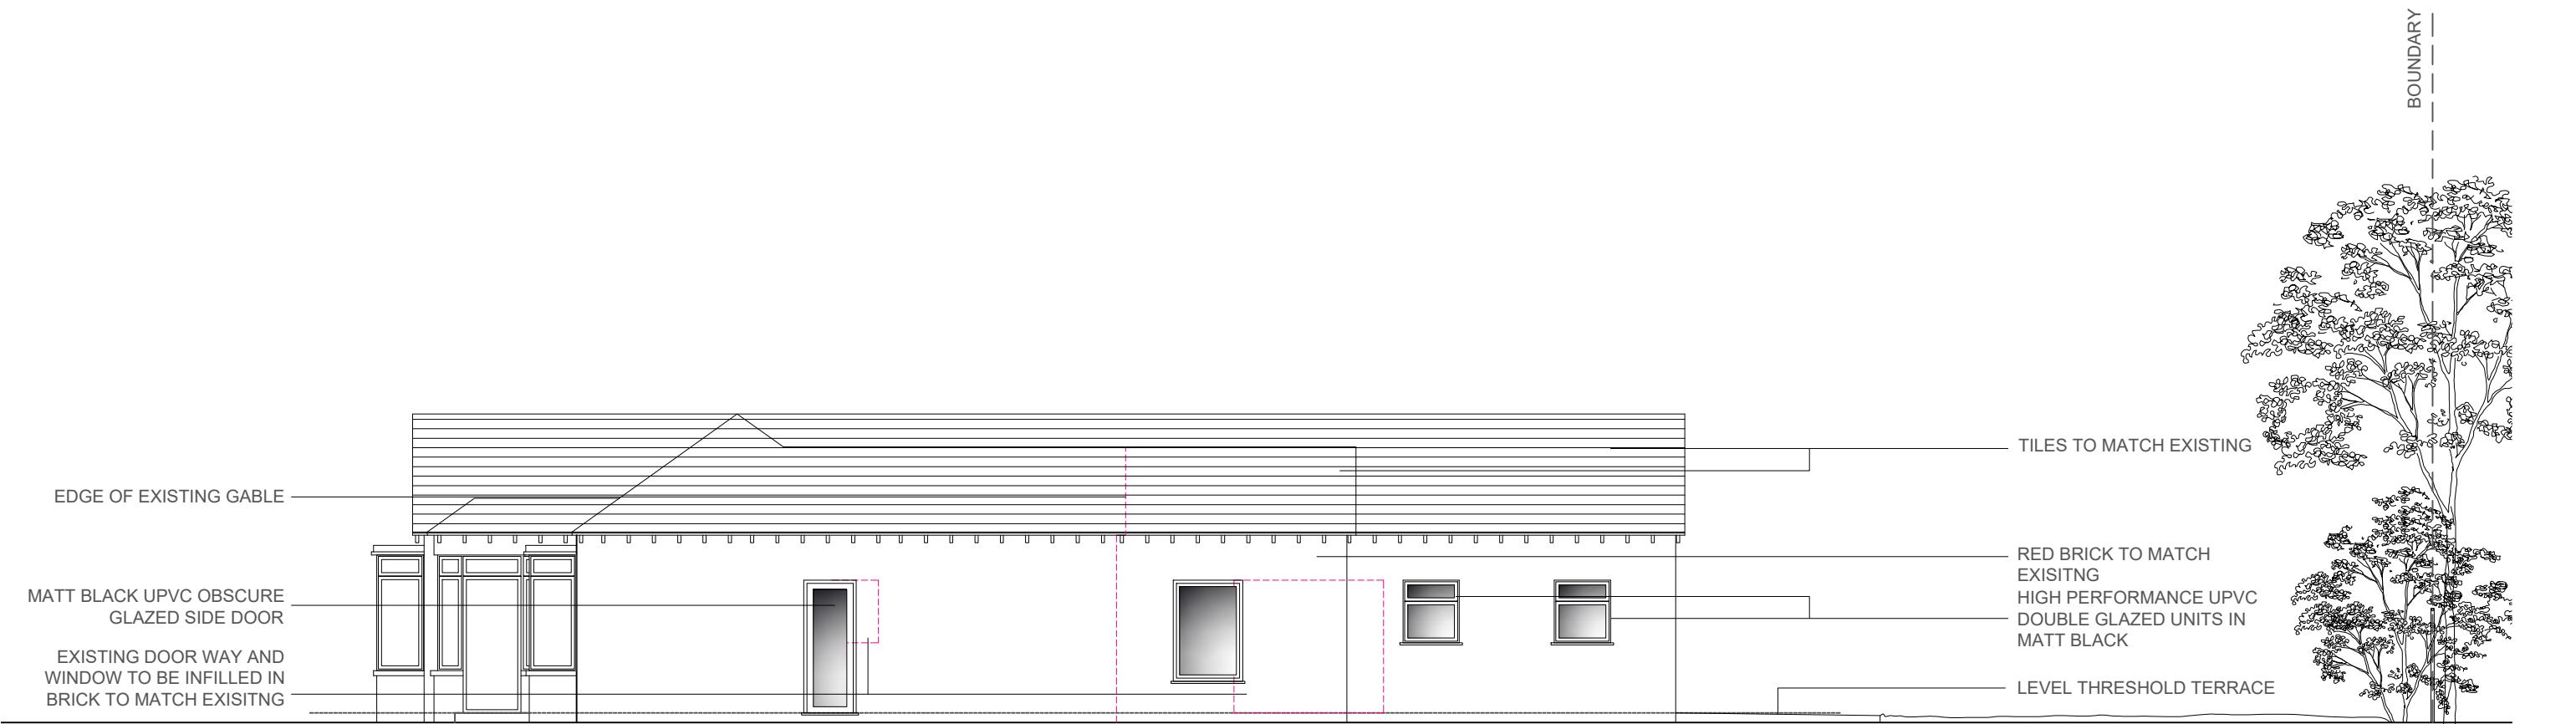

PROPOSED SIDE ELEVATION (WEST)

1:100@A3

the **CAVE**

THE COLONY ALTRINCHAM RD WILMSLOW SK9 4LY
01625 838 632 www.the-cave.co.uk mail@the-cave.co.uk

PROJECT :

BUNGALOW/EXTENSION REMODEL
5 SINGLETON ROAD

DRAWING TITLE :

PROPOSED SIDE ELEVATION

SCALE : 1:100 A3
DRAWN BY : CAJ
DATE : JAN 24

DWG N° : 305.01- P05
REVISION : .
CHECKED : JPH