


## NOTES

1. The contents of this drawing are copyright of Watts Holt.
2. It may not be copied, reproduced or altered in anyway without the written authority.
3. Do not scale. Figured dimensions only to be used.
4. Check dimensions on site before work proceeds, report any discrepancies.
5. All works commenced prior to formal planning approval and/or building control approval is entirely at contractors/client's own risk
6. If in doubt please ask!

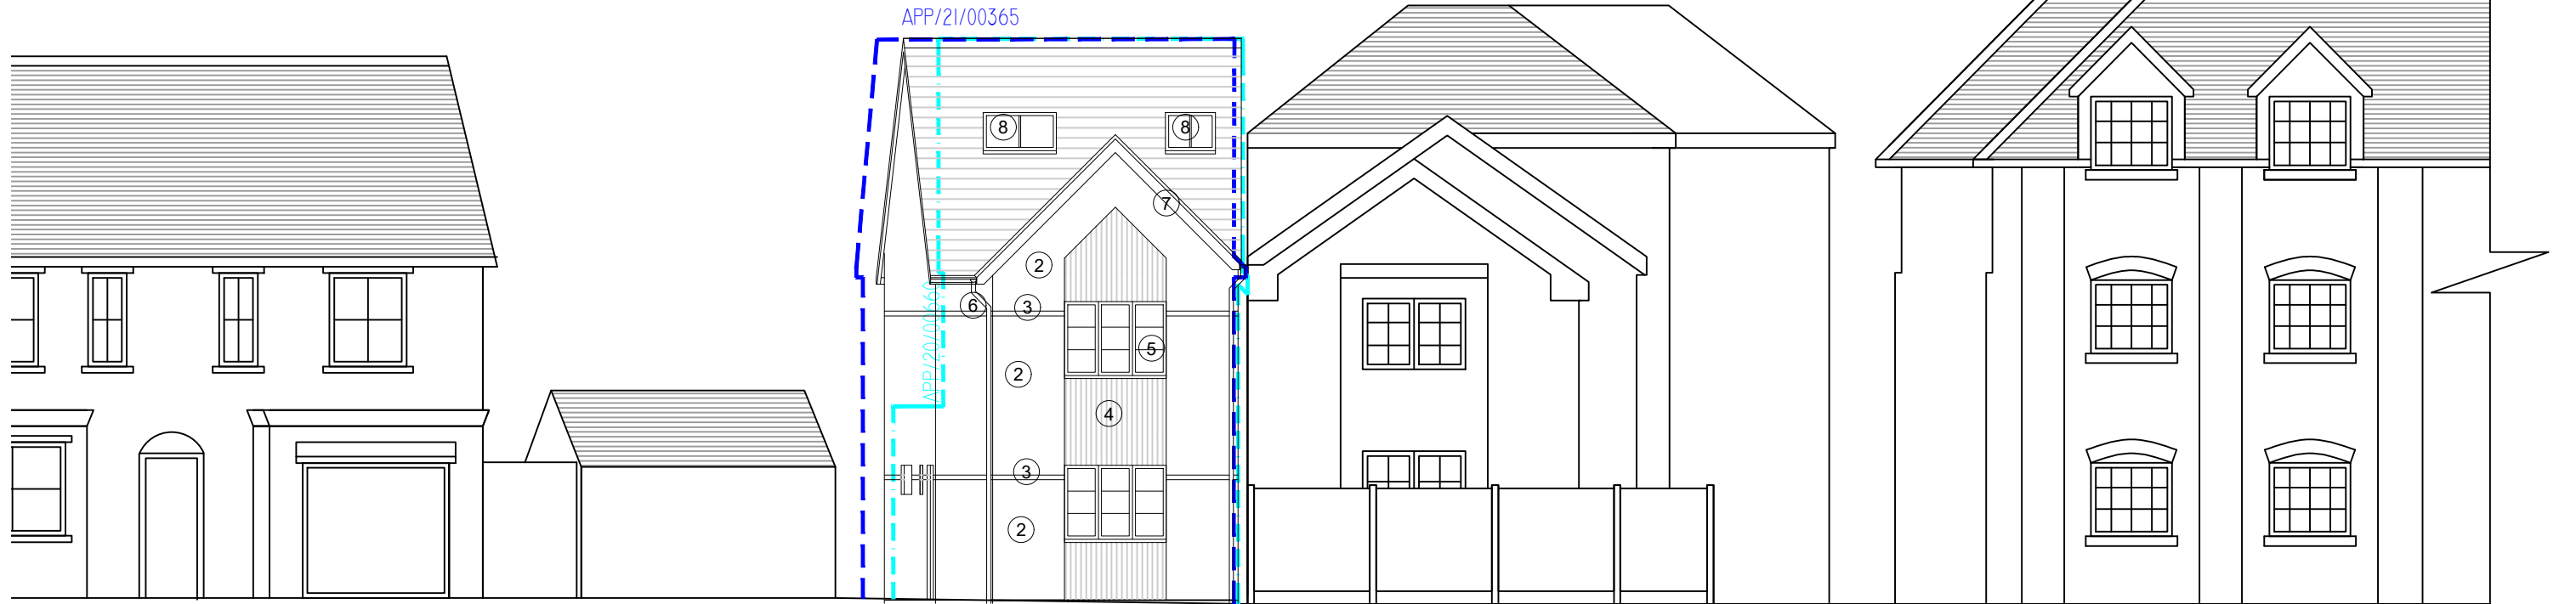

1. Slate tiles
2. Red Brick
3. Buff brick
4. Vertical Cladding
5. Anthracite UPVC window and doors
6. Black UPVC Gutter and downpipes
7. UPVC black Soffit and Fascia
8. Conservation style Rooflight

# WATTS | HOLT

THE YARD  
LOCH ROAD, POOLE  
DORSET, BH14 9EX

W: [www.watsholt.com](http://www.watsholt.com)  
T: 01202 461586  
E: [hello@watsholt.com](mailto:hello@watsholt.com)

Scale 100mm @ A3

No.	Revision.	Date	By

Project

Rear of 111 Commercial Road, Poole

Client / Brand

Witchampton Developments Ltd

Drawing Title

Proposed Street Scene

scale @ A3 1:100

checked .

date Nov '23

drawn JB

23111 25


Witchampton Developments Ltd  
**Rear of 111 Commercial Road, Poole**