


# greystones

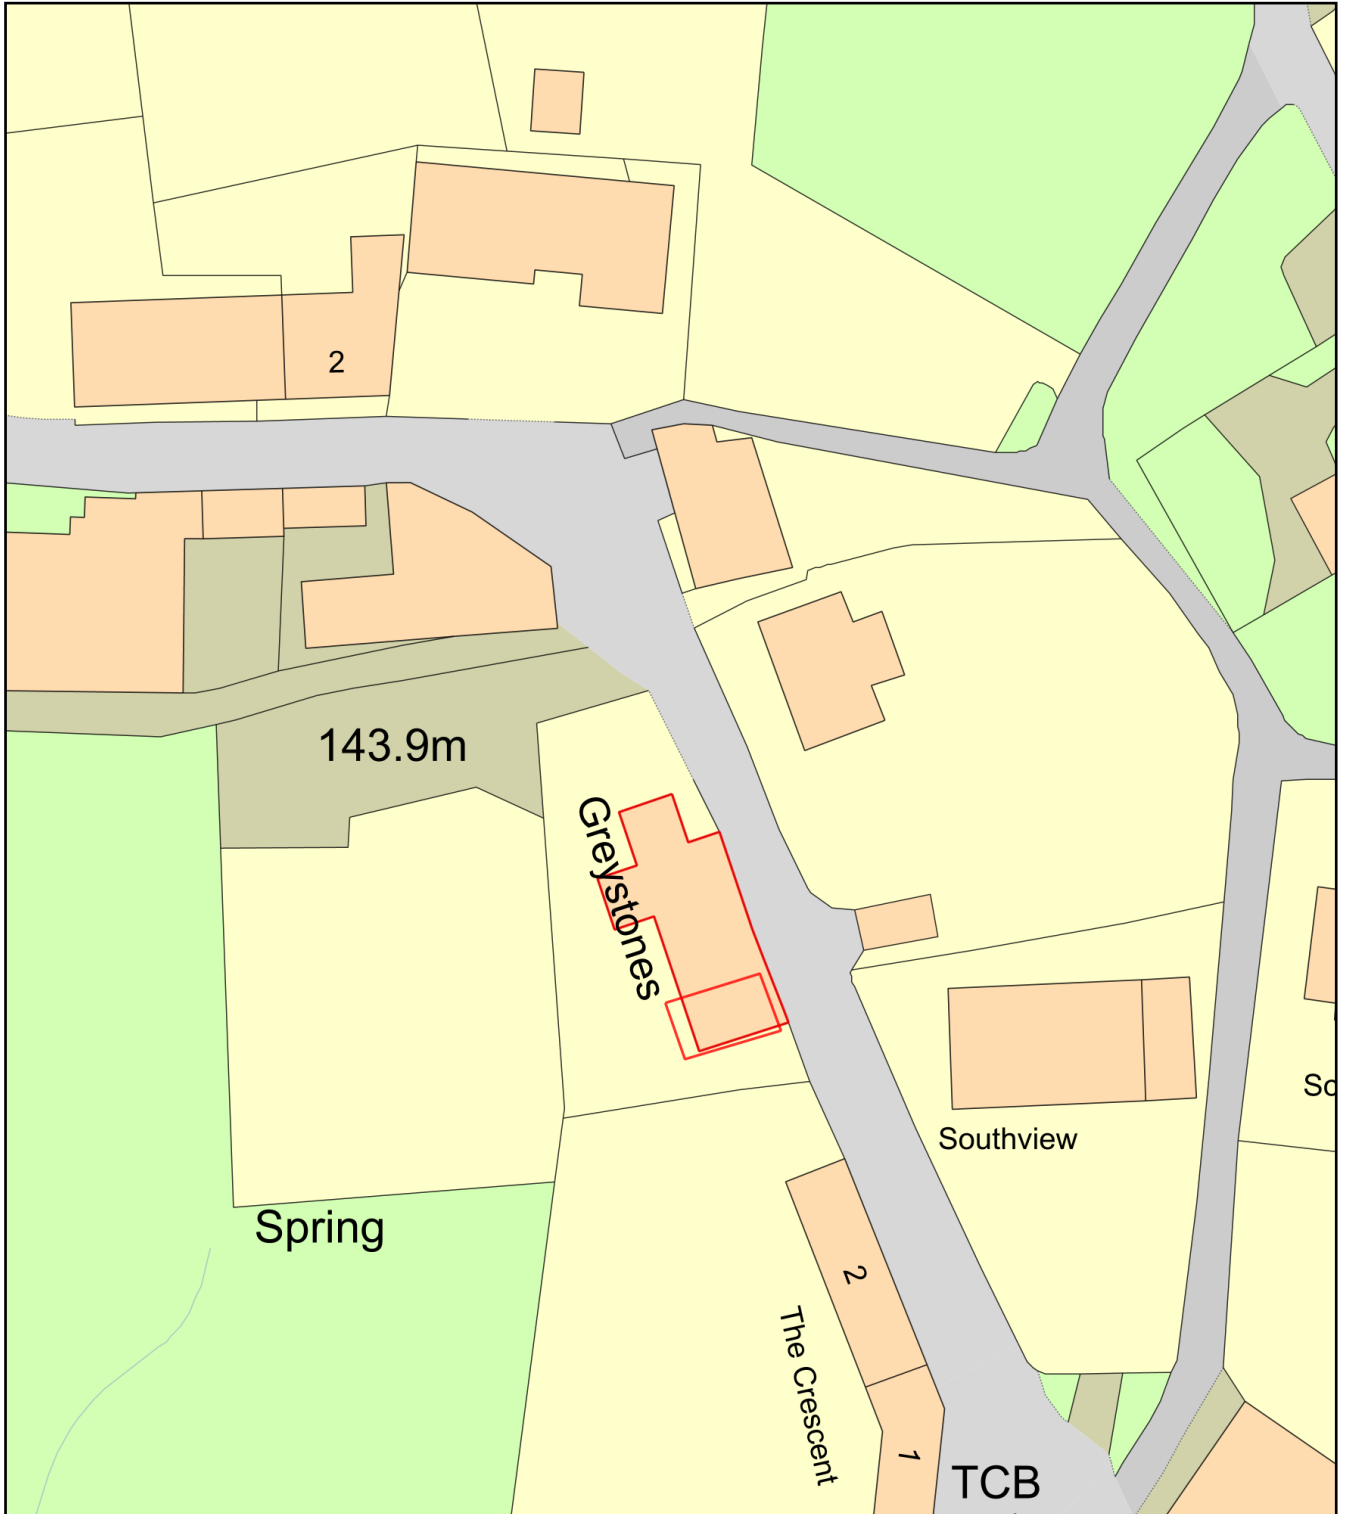

Plan Produced for: perry  
Date Produced: 12 Feb 2024  
Plan Reference Number: TQRQM24043134529606  
Scale: 1:500 @ A4