


Location Plan

Site Address: 34, Tranby Avenue, Osbaldwick, York, YO10 3NB

Date Produced: 29-Jan-2024

Scale: 1:1250 @A3

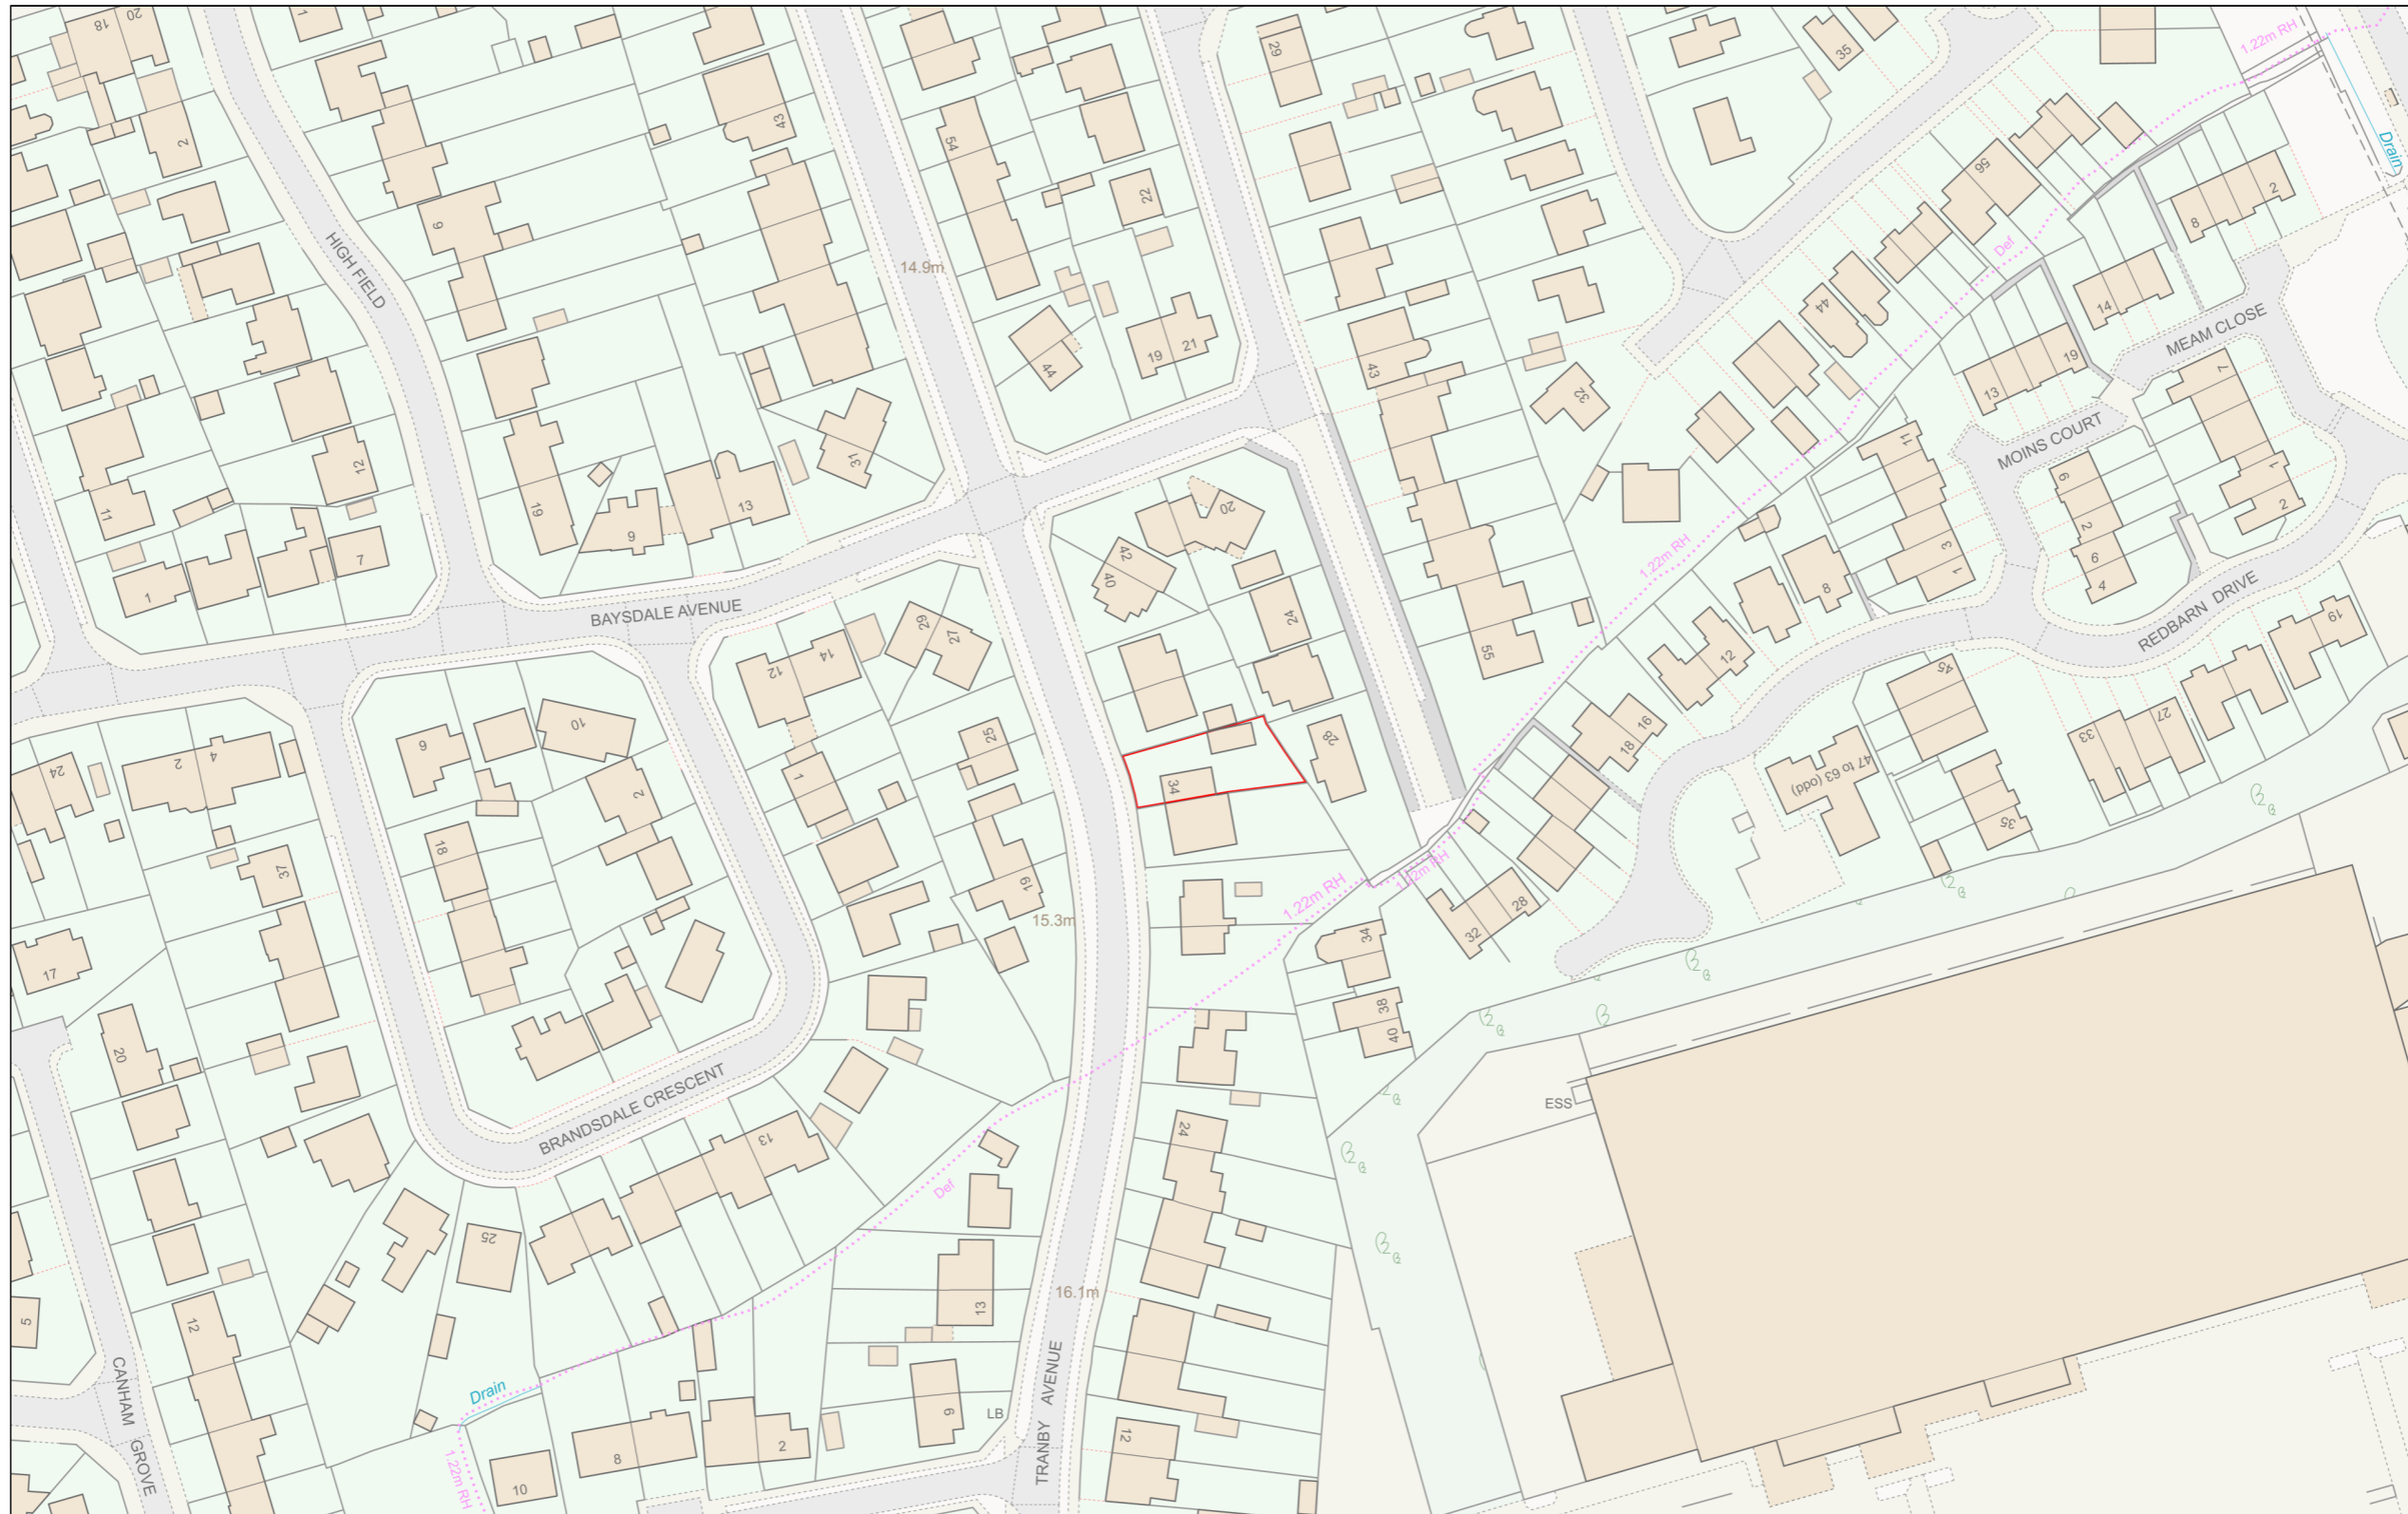

Planning Portal Reference: PP-12761569v2

