


Ground Floor

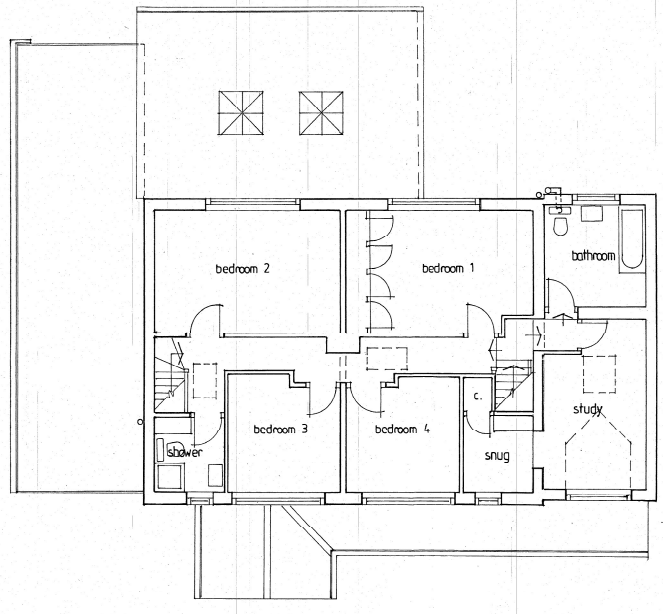

First Floor

Revisions

clients Mr & Mrs D Godfrey	
job Proposed Alterations 7 Temple Lane, Copmanthorpe	
drawing Plans As Existing	
scale 1:50	date Nov 2023
drawn by 7/1/20	checked by MJT
<small>Mark Robert Pitts Chartered Architect 22 Broadway Walk, York, YO10 1BP 01904 620927</small>	

MT