
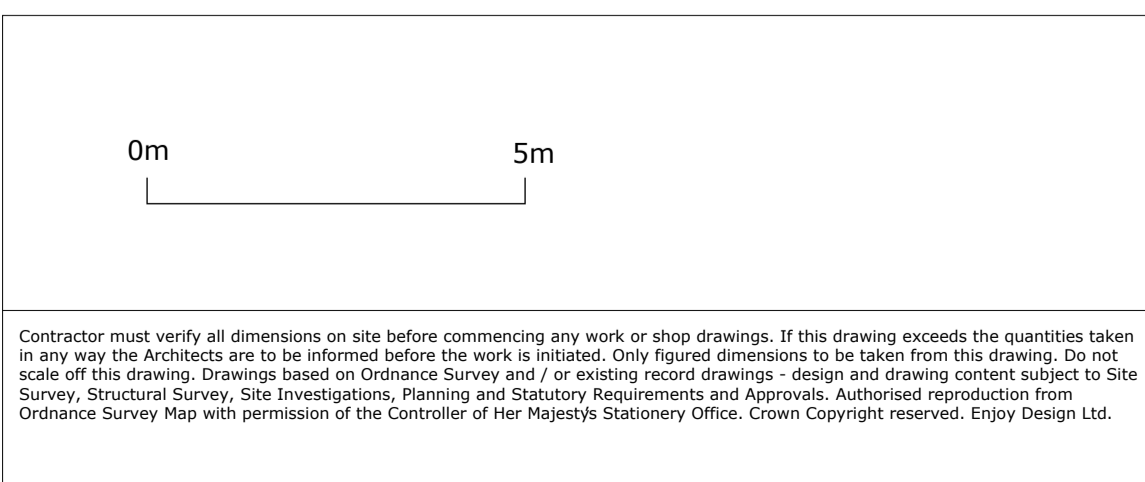


ISOMETRIC VIEW

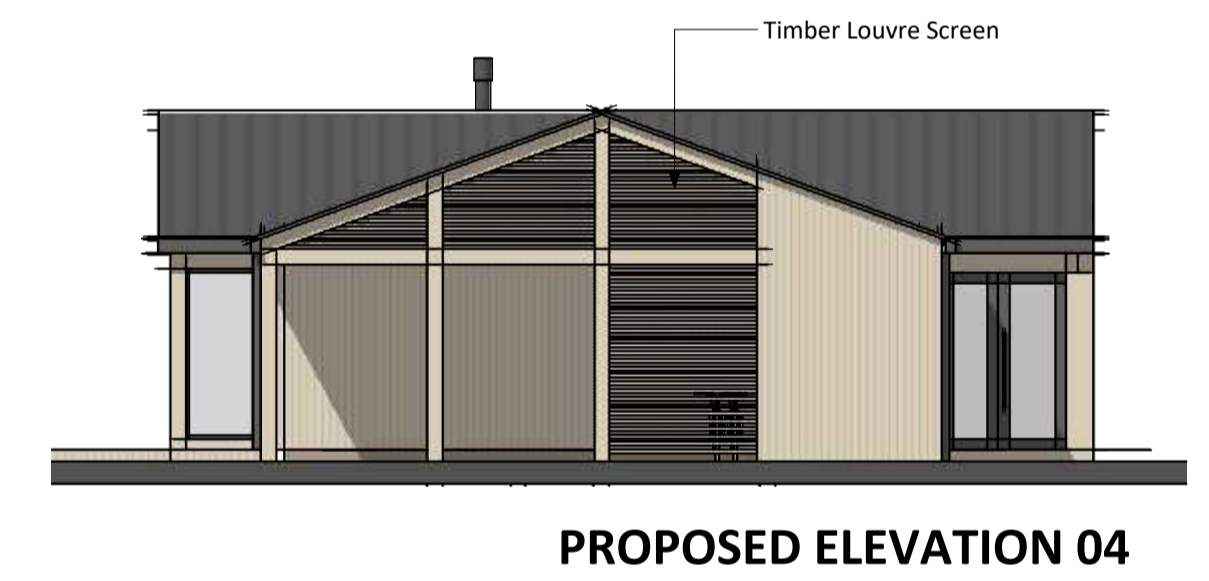

Notes:

P04	Addition of Car Port	SC	04/01/24	RG
P03	INTERNAL GARAGE, REFUSE & CYCLE STORAGE ADDED	RG	15/11/23	RG
P02	PLANS AND MASSING AMENDED	MP	23/05/23	RG
P01	PLANS AND MASSING AMENDED	RG	26/04/23	RG
Rev.	Des.	By	Date	Ch.

PLANNING

The Old Brewery
High Court
Leeds LS2 7ES

(+44) 113 2423622
www.enjoy-design.co.uk

Client: ID Planning	Job No: 21,043
Project: Moor Lane, Haxby.	
Title: Single Storey Dwelling - Proposed General Arrangements	
Date: 10.01.23	Scale: 1:100 @ A1
Drawing No: (10) 021	Drawn By: MP
	Checked By: RG
	Revision: P03

