


Holly tree within G7 which is subject of application. Located adjacent to existing entrance leading to Fulford Road. Heavy lean and root plate movement in recent storms. Proposed for removal and replacement under application.

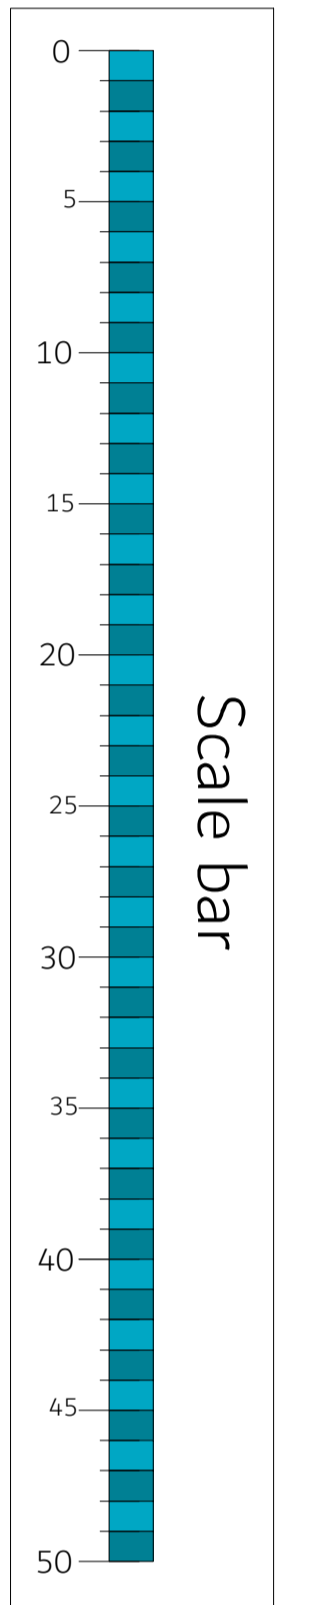

Tree Location Plan			
Site: Ousefield House, Fulford Rd, Fulford, York.			
Project Ref:	23020-A	Drawing Ref:	002
Scale:	1:250	Printing size:	A1
T1	Tree reference number. Sequential number preceded by item type: T=individual tree, G=group, H=hedge, W=woodland group.		
	Existing trees retained within development.		
	Trees scheduled for removal within development.		
	Root protection area (RPA)		

Fulford Road

Moorland Road

Ousefield House