



**10 PARK VIEW  
SIDE ELEVATIONS AT 1:100**

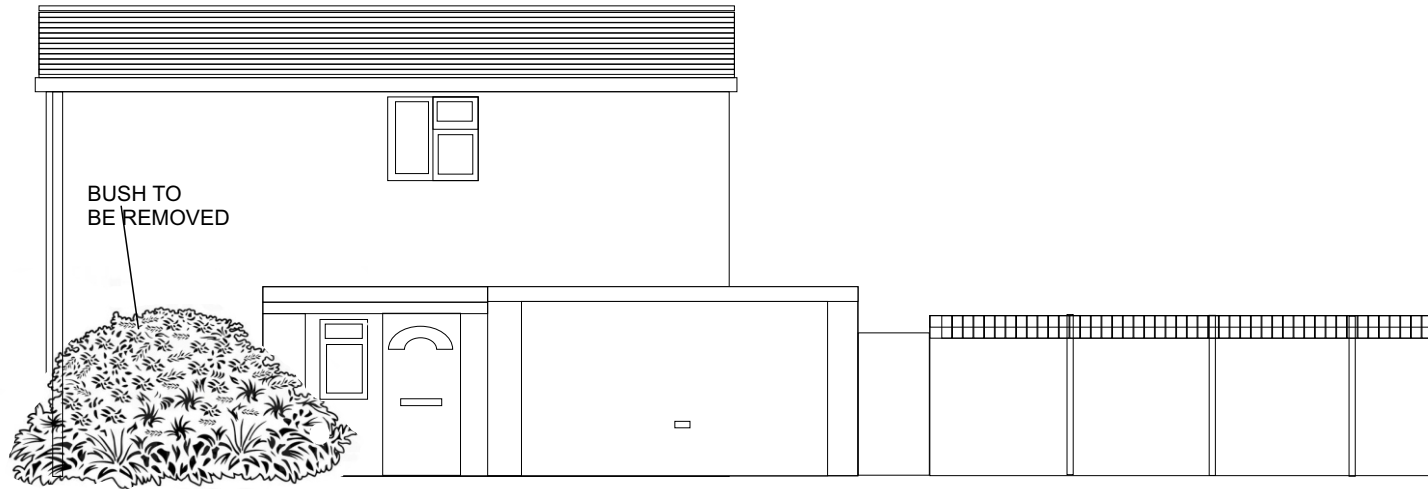

**EXISTING ELEVATION OF SIDE OF PROPERTY**

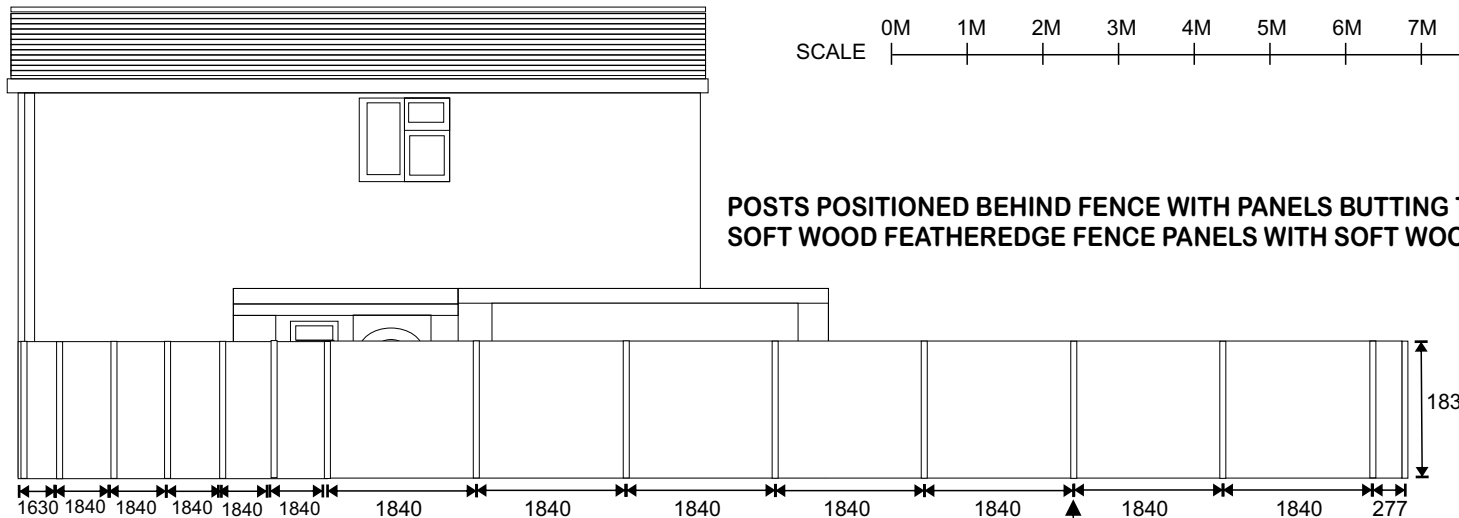

**PROPOSED ELEVATION OF SIDE OF PROPERTY**

**POSTS POSITIONED BEHIND FENCE WITH PANELS BUTTING TOGETHER.  
SOFT WOOD FEATHEREDGE FENCE PANELS WITH SOFT WOOD POSTS.**

POINT AT WHICH FENCE TAKES A 90 DEGREE TURN TO TOWARDS THE PAVEMENT AS SEEN ON BLOCK PLAN