



DISCLAIMER :

All dimensions and levels to be checked on site by contractor prior to preparation of shop/specialist drawings and commencement of work on site.

This drawing and the copyrights and patents therein are the property of Martin Arnold Ltd and may not be used or reproduced without consent.

This drawing is to be read in conjunction with all relevant consultants' and/or specialists' drawings and documents and any discrepancies or variations are to be notified to Martin Arnold Ltd before the affected work commences.

MA Code (for MA use only): **DBC4172**

Rev	Date	By	Description
D01	05.02.24	DP	Notes and material descriptions revised. 'Do Not Scale' omitted.



Martin Arnold Limited
 4 Gunnery Terrace
 The Royal Arsenal
 London
 SE18 6SW

CLIENT :
 Dacorum Borough Council
 The Forum, Marlowes,
 Hemel Hempstead,
 HP1 1DN

PROJECT :
 Re-Cladding:
 42-44 Pickford Road, Markyate,
 St Albans, AL3 8RR

TITLE :
 42-44 Pickford Road:
 Proposed Elevations



Purpose of Issue :
Planning

Drawn : DP Checked By : NV

Date : January 2024

Scale : 1:100 @ A3

Dwg No : 4172-MA-N-EL-DR-2801-D01

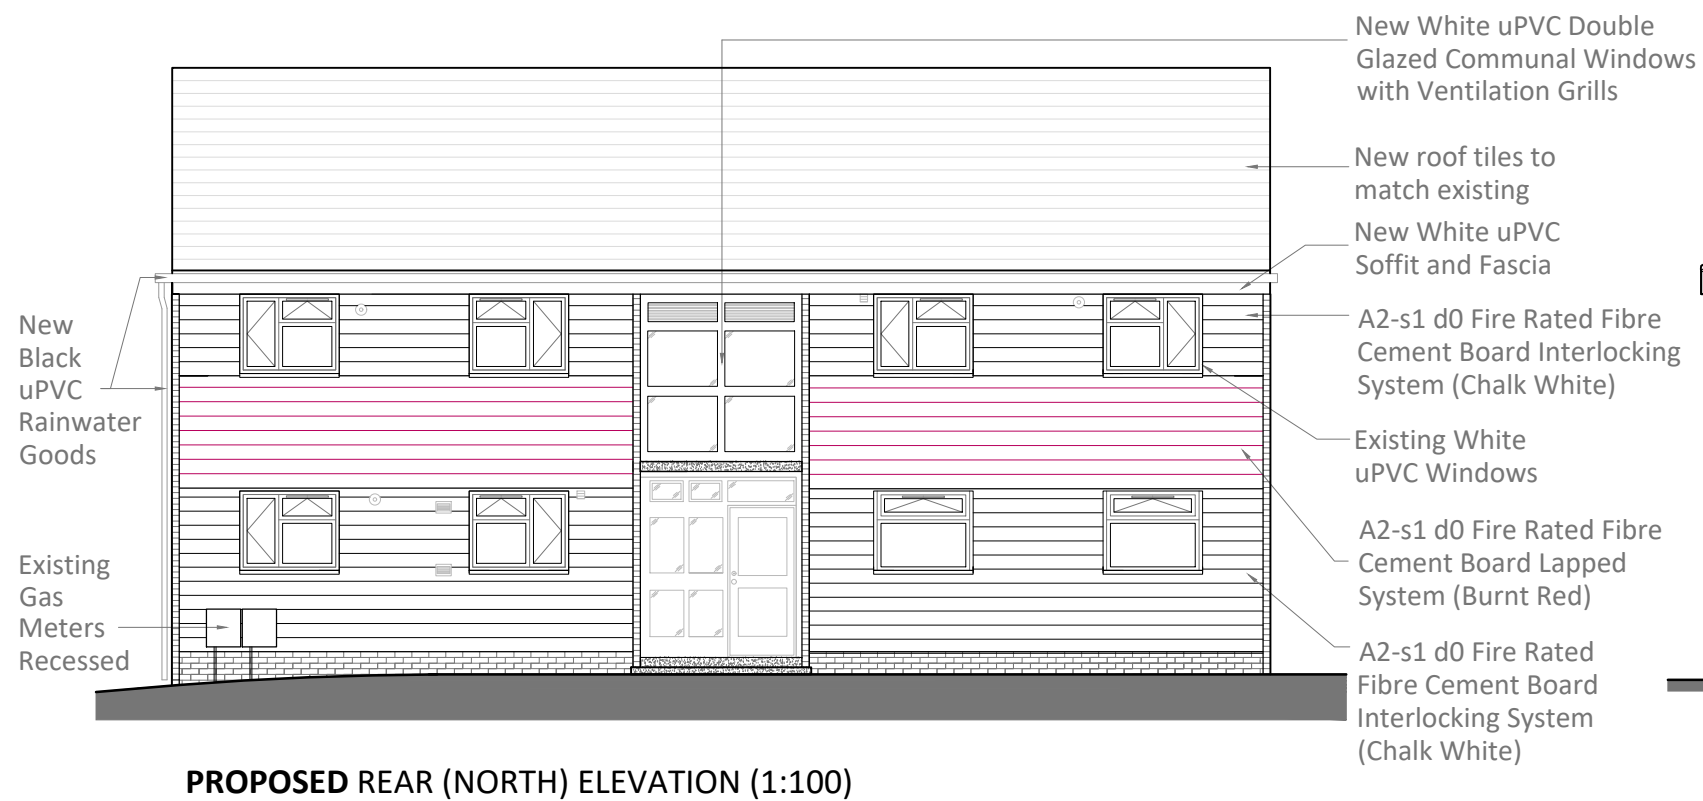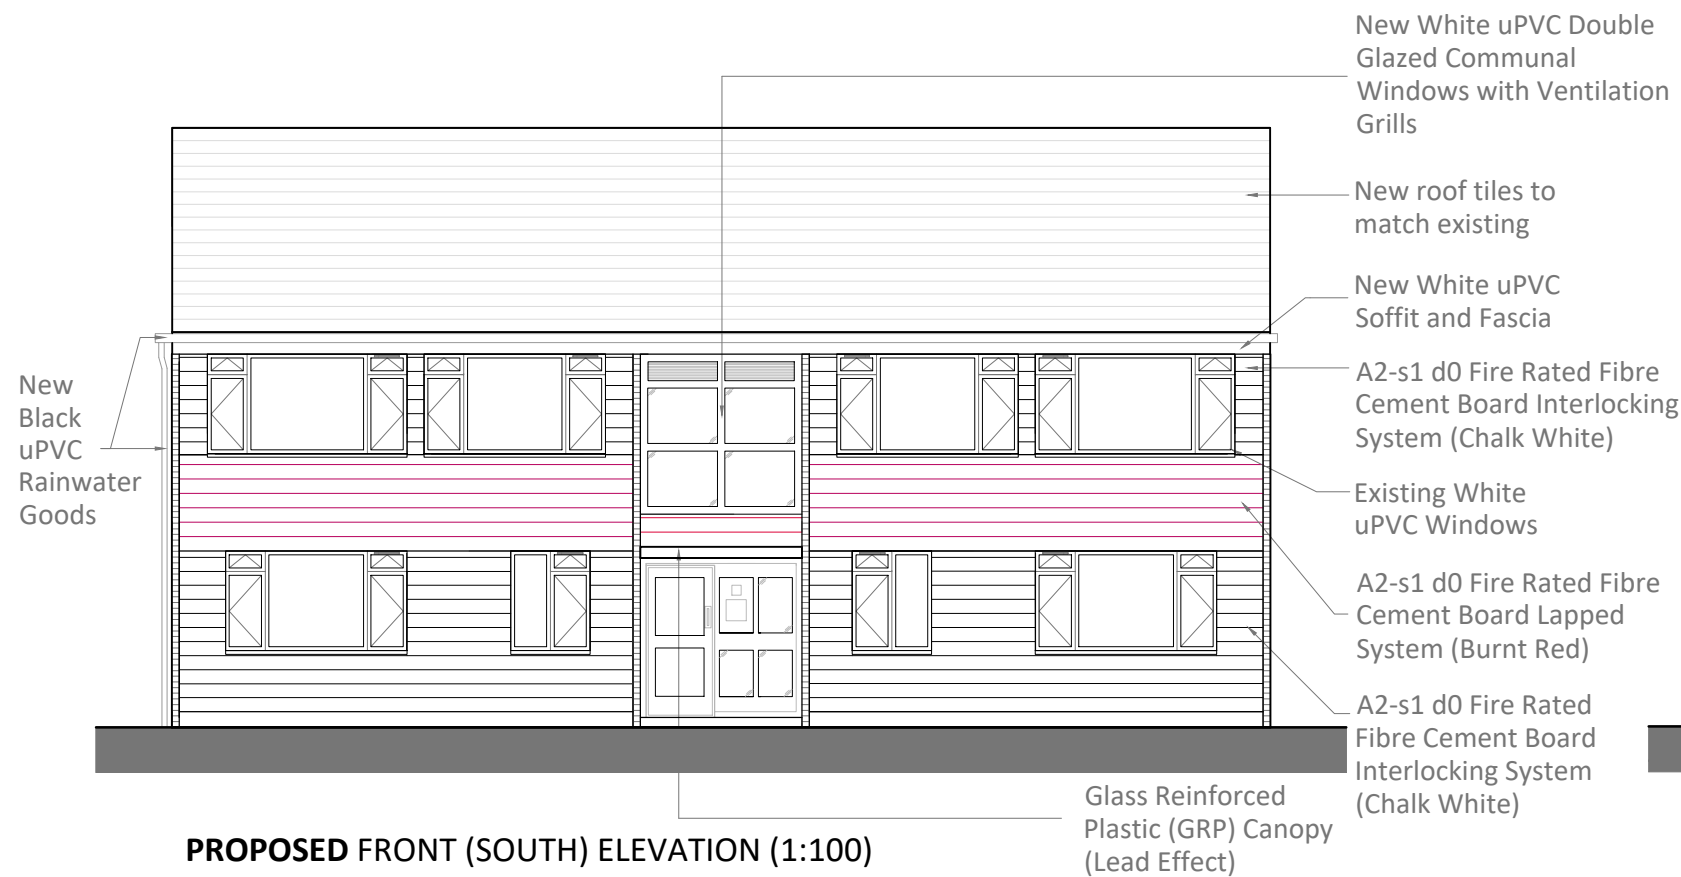

NOTE:

- New gas meter boxes to match existing
- New extractor fans/grilles to match existing