


BLOCK PLAN (1:500)

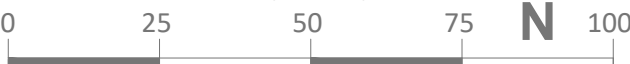

SITE LOCATION PLAN (1:1250)



**DISCLAIMER :**  
 All dimensions and levels to be checked on site by contractor prior to preparation of shop/specialist drawings and commencement of work on site.

This drawing and the copyrights and patents therein are the property of Martin Arnold Ltd and may not be used or reproduced without consent.

This drawing is to be read in conjunction with all relevant consultants' and/or specialists' drawings and documents and any discrepancies or variations are to be notified to Martin Arnold Ltd before the affected work commences.

MA Code (for MA use only): DBC4172

D02 05.02.24 NBV Site boundary outline changed to solid line & red building outline omitted. 'Do Not Scale' omitted.  
 D01 22.01.24 NBV Site location plan title corrected.

Rev	Date	By	Description



**MARTIN ARNOLD**  
CHARTERED SURVEYORS & CONSTRUCTION CONSULTANTS

**Martin Arnold Limited**  
 4 Gunnery Terrace  
 The Royal Arsenal  
 London  
 SE18 6SW

**CLIENT :**  
 Dacorum Borough Council  
 The Forum, Marlowes  
 Hemel Hempstead, HP1 1DN

**PROJECT :**  
 Re-Cladding:  
 46-48 Pickford Road, Markyate,  
 St Albans, AL3 8RR

**TITLE :**  
 Site Location Plan and Block Plan

**Purpose of Issue :**  
**Planning**

Drawn : NBV      Checked By : DA

Date : January 2024

Scale : 1:1250&1:500@A4

Dwg No : 4172-MA-E-LP-DR-0101-D02