


GENERAL NOTES:
 DO NOT SCALE FROM THIS DRAWING EXCEPT FOR PLANNING PURPOSES
 ALL DIMENSIONS TO BE CHECKED ON SITE
 SETTING OUT TO BE AGREED ON SITE
 DRAWING TO BE READ IN CONJUNCTION WITH DAYS SPECIFICATION AND STRUCTURAL ENGINEER'S DETAILS
 ANY OMISSIONS OR DISCREPANCIES TO BE REPORTED TO THE ARCHITECT IMMEDIATELY
 IF IN DOUBT ASK

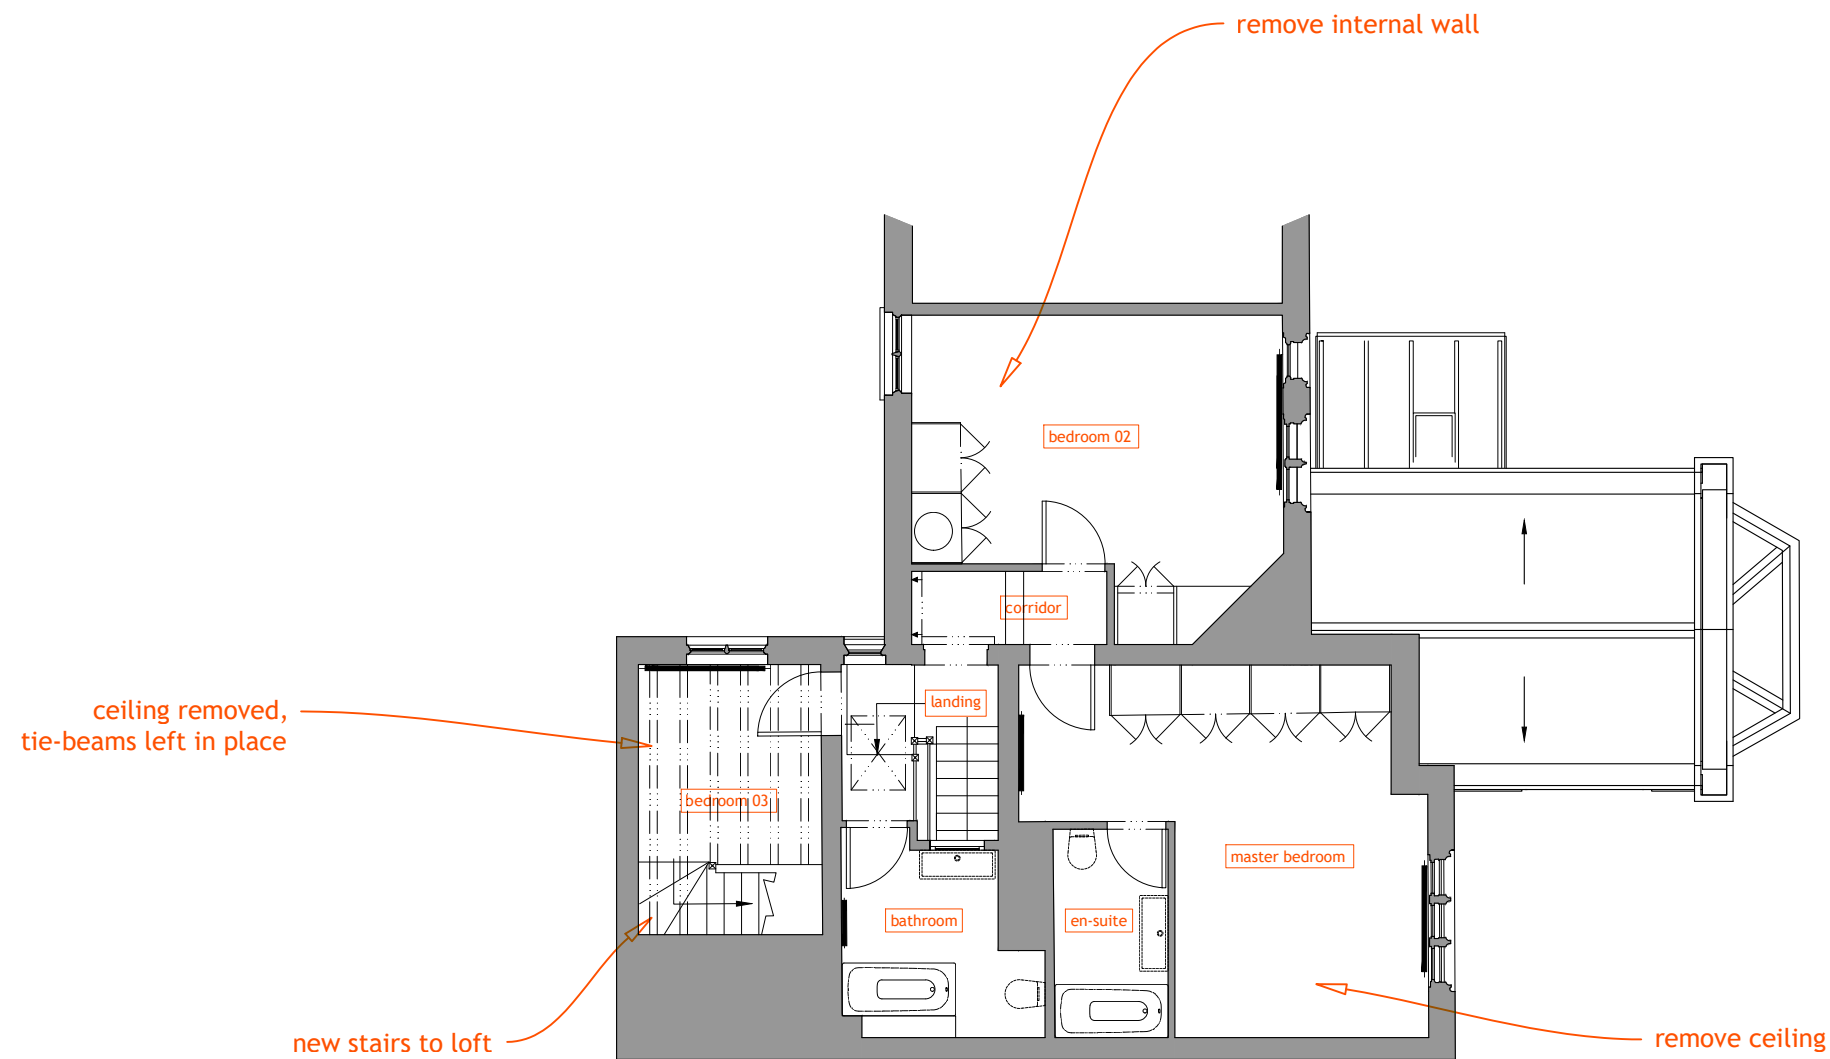

REVISIONS

DAY⁵
 architecture ltd

30 Holcroft Road
 Harpenden, AL5 5BQ
 t. +44 (0)78.94166906
 e. info@day-5.co.uk
 reg no. 12007957

CLIENT

Mr Griffiths

JOB TITLE

4 Little Gaddesden House
 Little Gaddesden, HP4 1PL

DRAWING

proposed first floor

SCALE DATE

1:100 @ A3 28.06.2023

DRAWN STATUS

BP P

DRAWING NO REVISION

4LGH 103

