


The loft remains unchanged in principle, the change is the removal of the interim floors which is shown in drawing 4LGH-104-proposed second floor

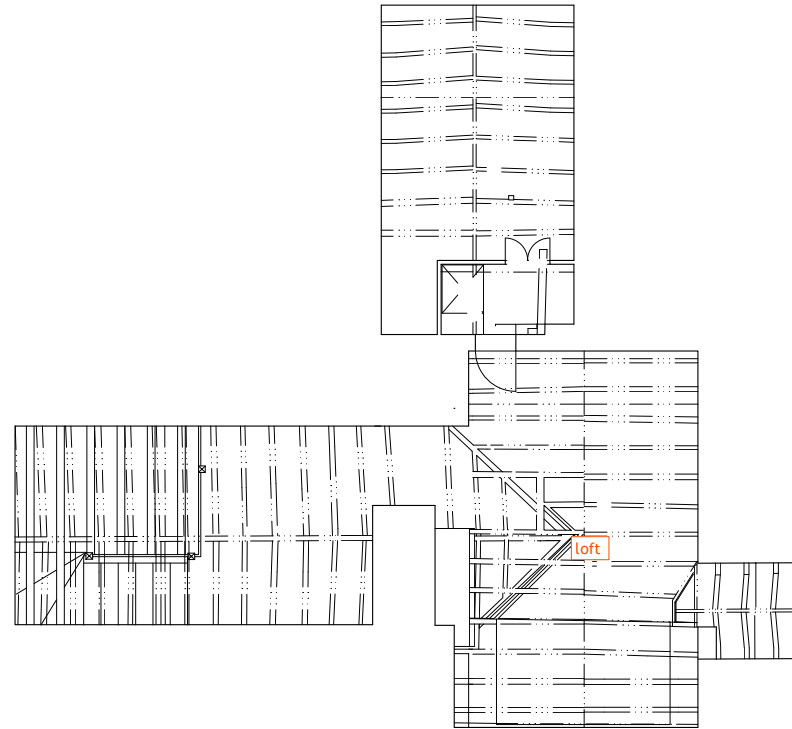

GENERAL NOTES:  
DO NOT SCALE FROM THIS DRAWING EXCEPT FOR PLANNING PURPOSES  
ALL DIMENSIONS TO BE CHECKED ON SITE  
SETTING OUT TO BE AGREED ON SITE  
DRAWING TO BE READ IN CONJUNCTION WITH DAYS SPECIFICATION AND STRUCTURAL ENGINEER'S DETAILS  
ANY OMISSIONS OR DISCREPANCIES TO BE REPORTED TO THE ARCHITECT IMMEDIATELY  
IF IN DOUBT ASK

REVISIONS

**DAY<sup>5</sup>**  
architecture ltd

30 Holcroft Road  
Harpenden, AL5 5BQ  
t. +44 (0)78.94166906  
e. info@day-5.co.uk  
reg no. 12007957

CLIENT

Mr Griffiths

JOB TITLE

4 Little Gaddesden House  
Little Gaddesden, HP4 1PL

DRAWING

proposed loft

SCALE 1:100 @ A3 DATE 28.06.2023

DRAWN BP STATUS P

DRAWING NO 4LGH 105 REVISION

