


A section A-A'
201 1:100

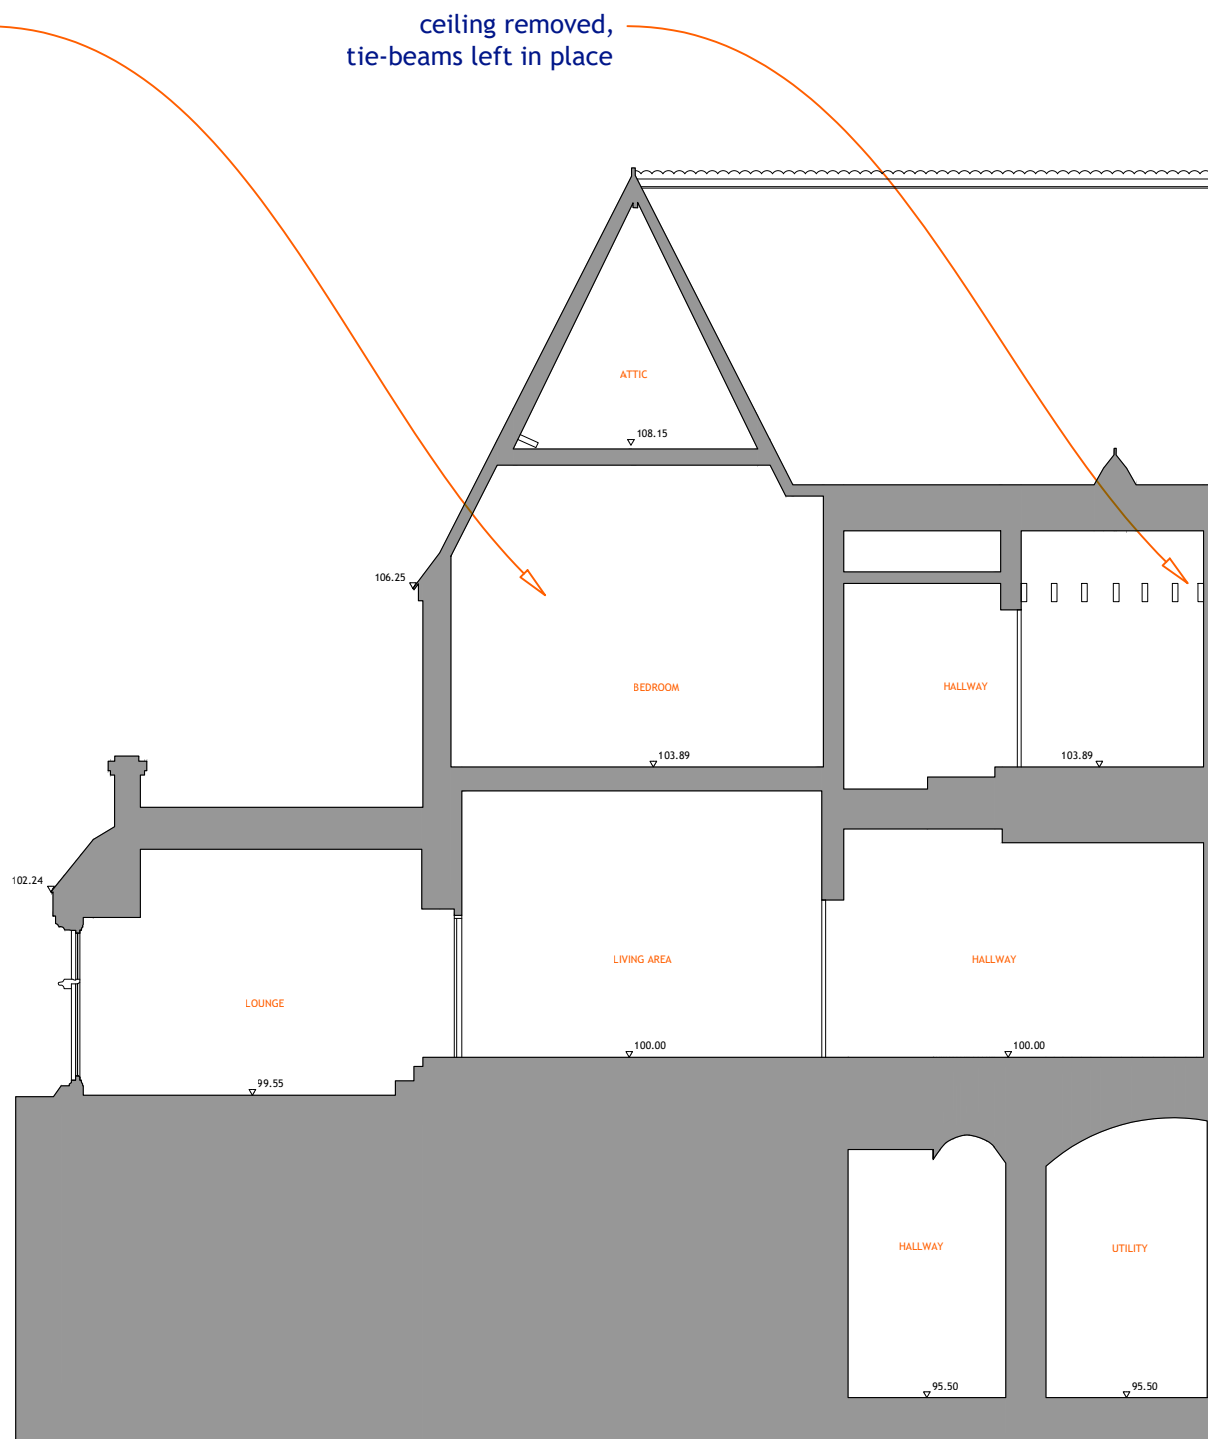

B section B-B'
201 1:100



GENERAL NOTES:
DO NOT SCALE FROM THIS DRAWING EXCEPT FOR PLANNING PURPOSES
ALL DIMENSIONS TO BE CHECKED ON SITE
SETTING OUT TO BE AGREED ON SITE
DRAWING TO BE READ IN CONJUNCTION WITH DAYS SPECIFICATION AND STRUCTURAL ENGINEER'S DETAILS
ANY OMISSIONS OR DISCREPANCIES TO BE REPORTED TO THE ARCHITECT IMMEDIATELY
IF IN DOUBT ASK

REVISIONS

DAY⁵
architecture ltd

30 Holcroft Road
Harpenden, AL5 5BQ
t. +44 (0)78.94166906
e. info@day-5.co.uk
reg no. 12007957

CLIENT

Mr Griffiths

JOB TITLE

4 Little Gaddesden House
Little Gaddesden, HP4 1PL

DRAWING

proposed sections

SCALE DATE

1:100 @ A3 05.12.2023

DRAWN STATUS

BP P

DRAWING NO REVISION

4LGH 201