
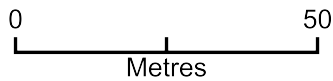


# Site location plan 1/1250

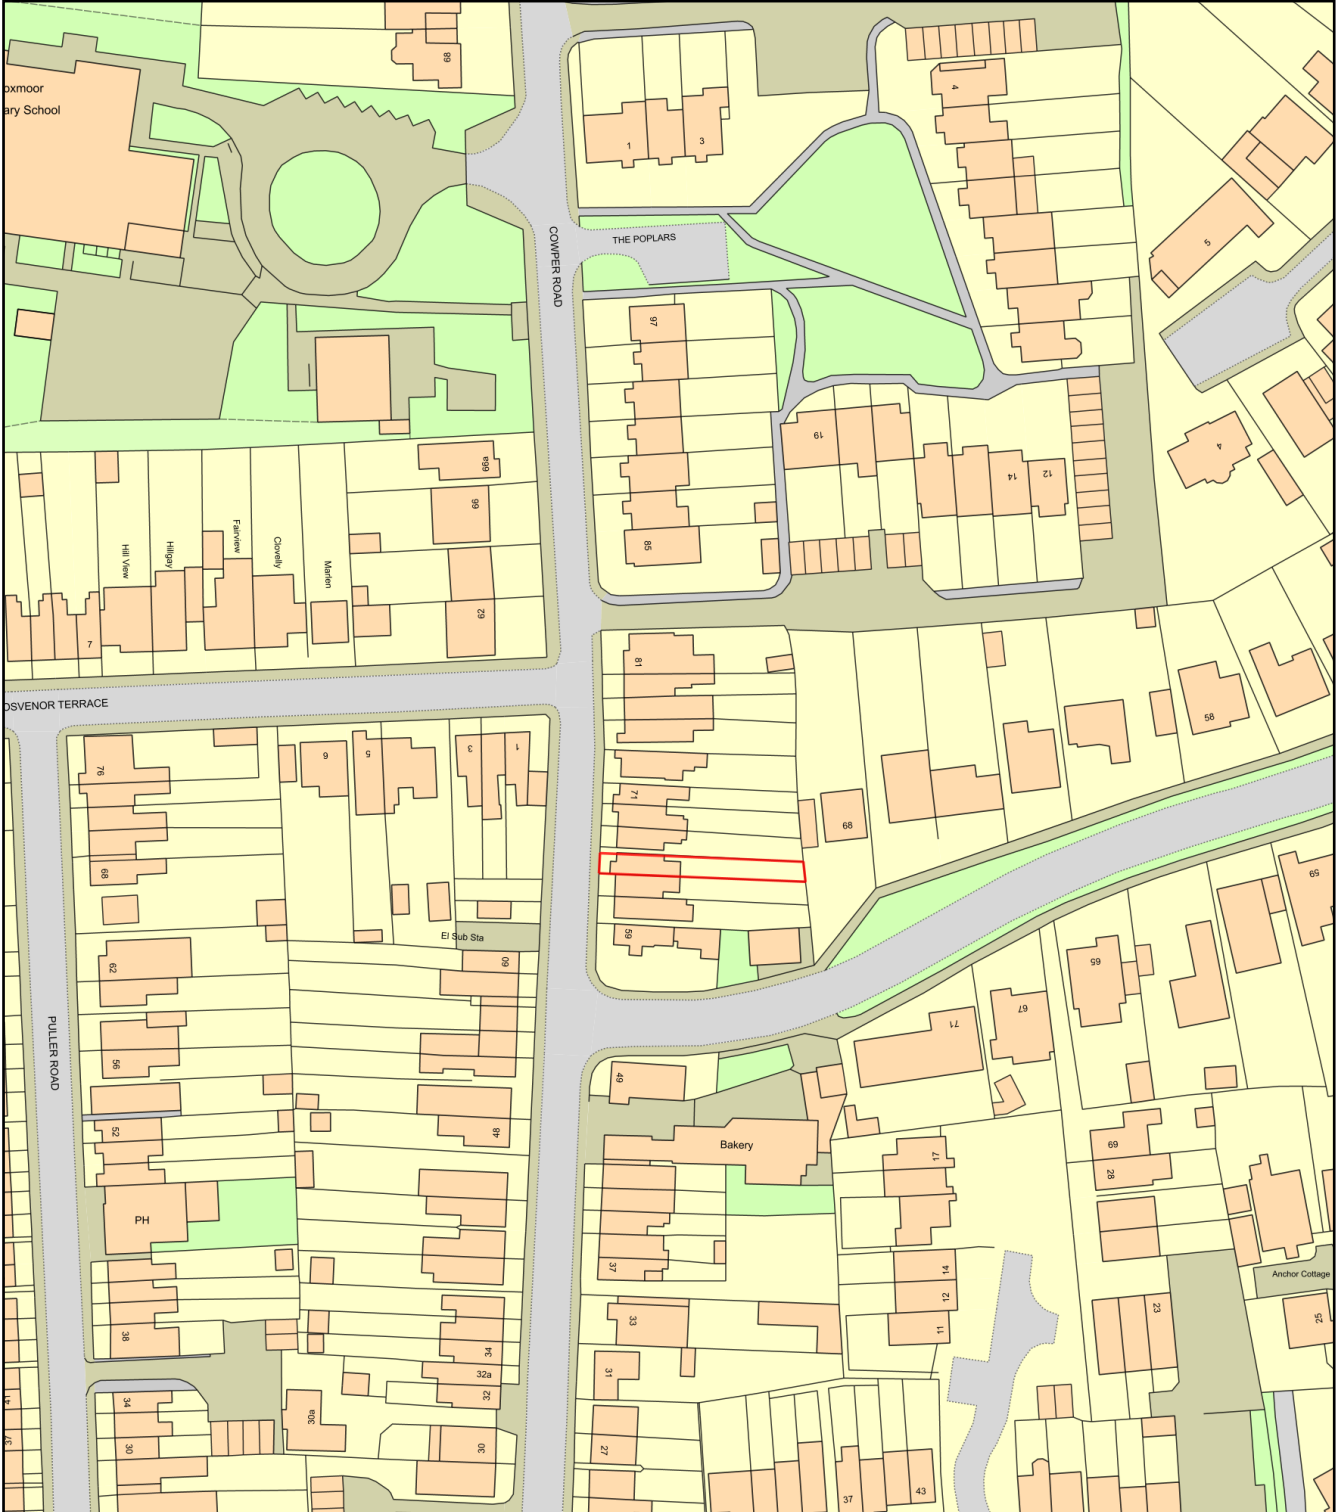

Plan Produced for: 65 Cowper Road HP11PF

Date Produced: 08 Feb 2024

Plan Reference Number: TQRQM24039091436091

Scale: 1:1250 @ A4