



Ground Floor - Proposed.

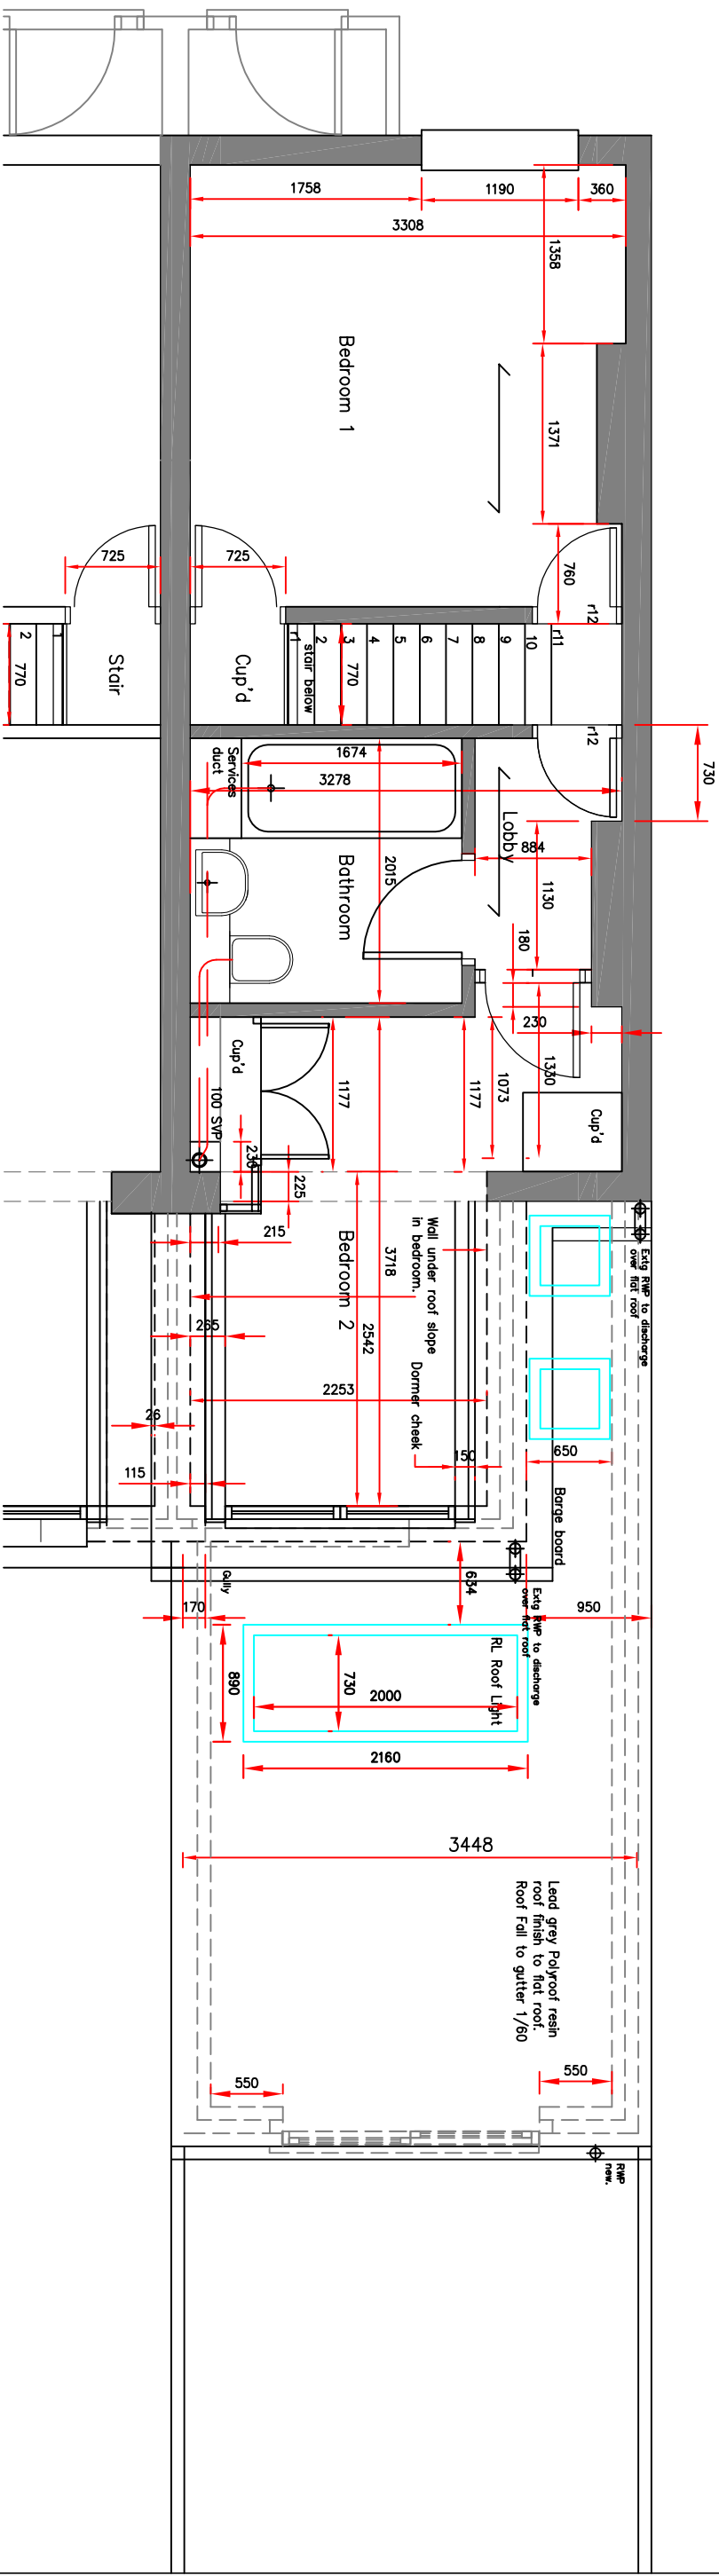

First Floor & Flat roof-Proposed.

P01
Scale: 1/50

Rev -Initial sketches 22.01.24

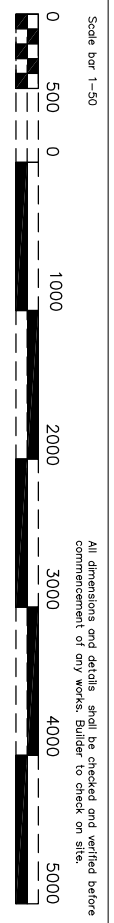

All dimensions and details shall be checked and verified before commencement of any works. Builder to check on site.

58, Cowper Road, Boxmoor, Hemel Hempstead.
Ground, 1st floor & flat roof plan-Proposed