


Ground Floor - Existing Plan.

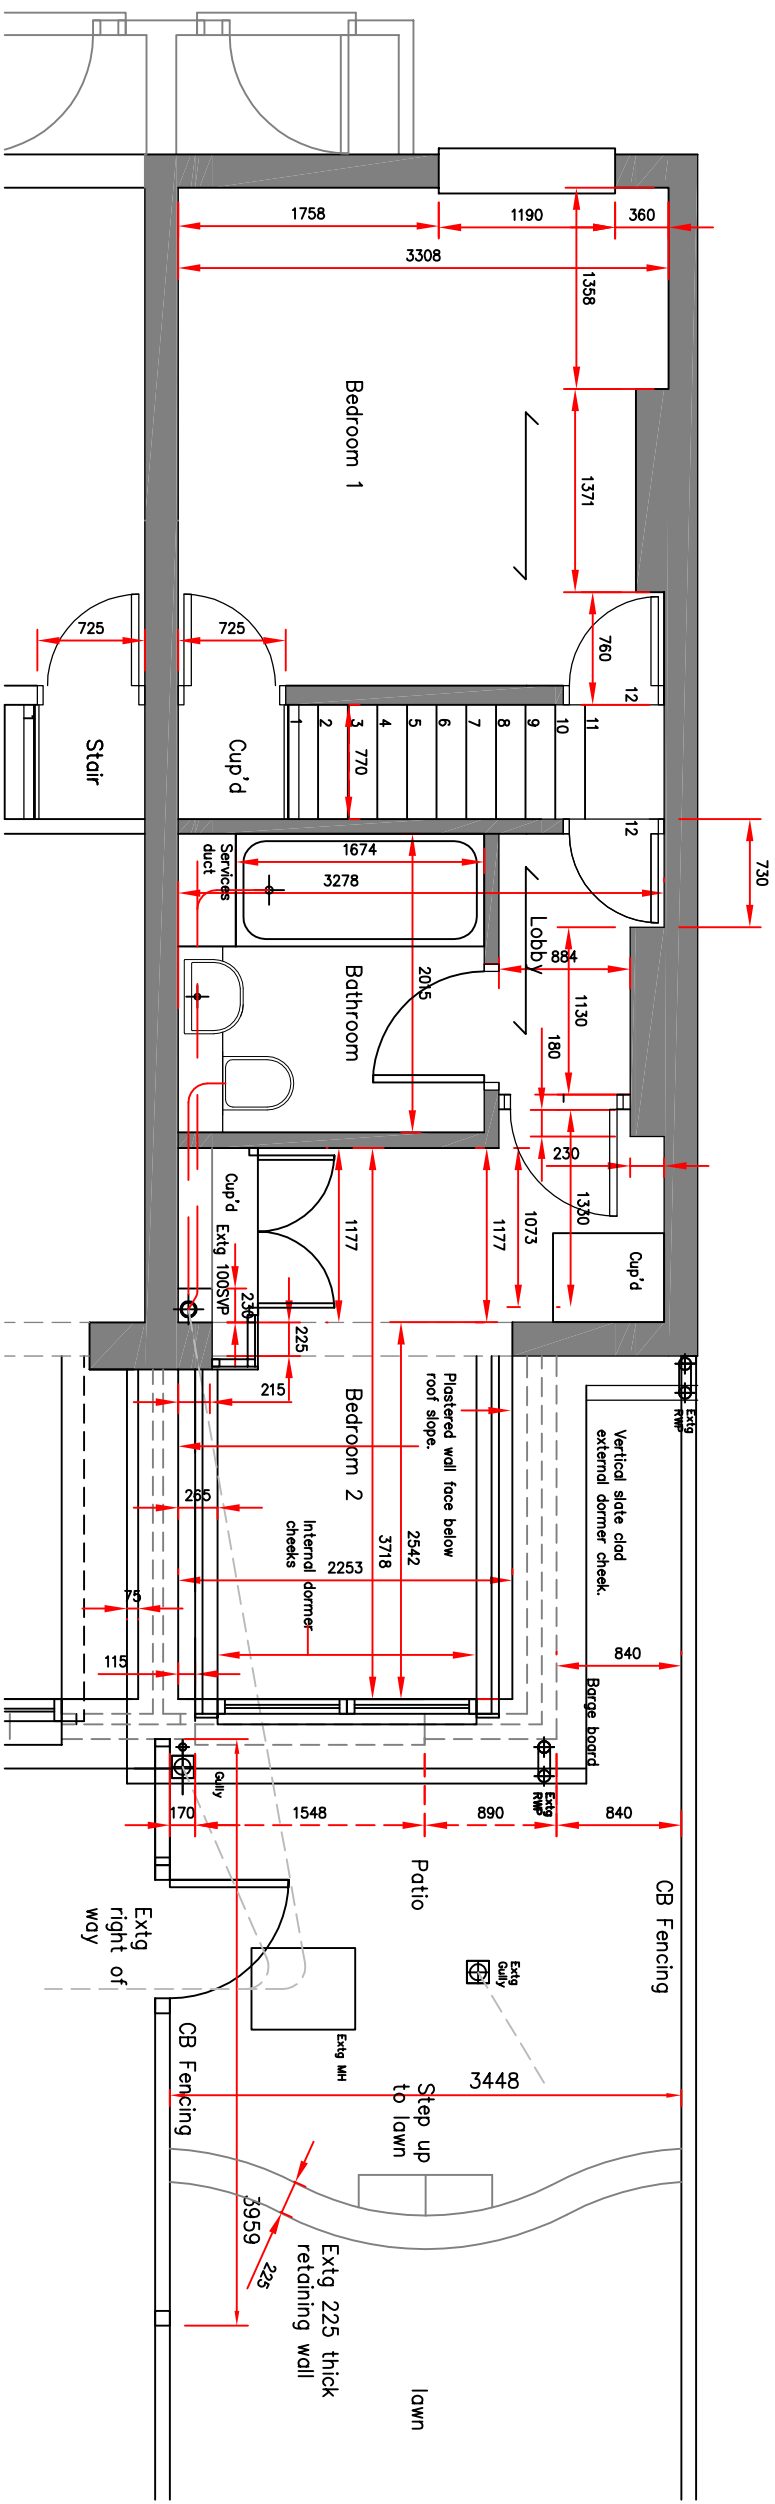

1st Floor - Existing Plan.

EX01  
Scale: 1/50@A3

Rev -05/01/24



All dimensions and details shall be checked and verified before commencement of any works. Builder to check on site.

65, Cowper Road, Boxmoor, Hemel Hempstead.  
Ground & 1st Floor - Existing Plan.