


Site Plan - Proposed 1/100 .

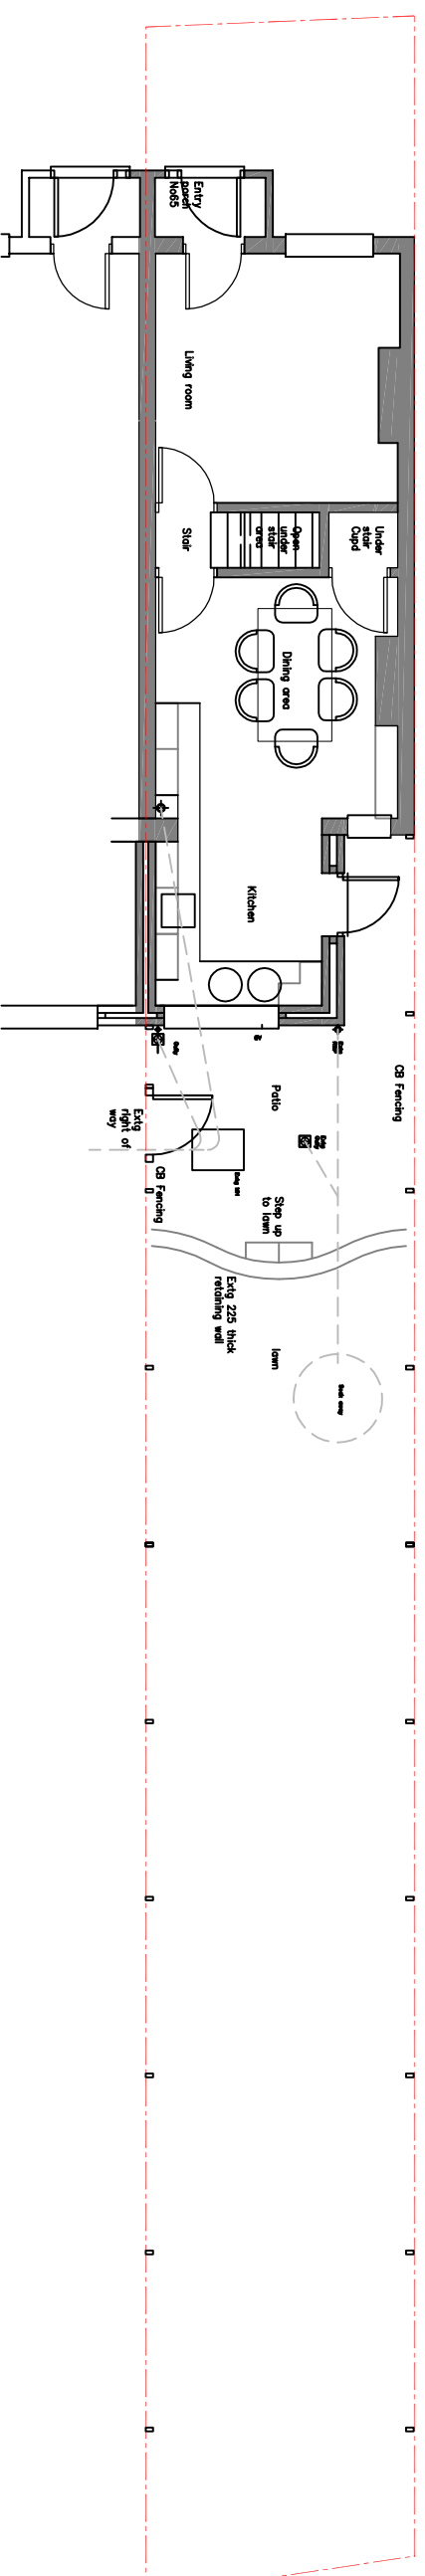

Site Plan - Existing 1/100 .

EX00-P00
Scale: 1-100@A3

Rev -



65 Cowper Road, Boxmoor, Hemel Hempstead.
Site plan Existing & Proposed