



Planning Issue Drawings

© Copyright All About Lofts Ltd.

This drawing is the property of All About Lofts Ltd and as such is the subject of Intellectual Property Rights including copyright and design rights. You must not reproduce, copy, loan or submit this drawing to any other party without the written consent of All About Lofts Ltd.

Dimensions whether scaled or figured are for Planning & Building Control approvals only. The General Contractor is responsible for the verification of all dimensions on site and must inform All About Lofts Ltd of any discrepancies prior to the setting out or ordering of materials.

10 Solesbridge Close,
Chorleywood, WD3 5SP
The location of the
proposed works

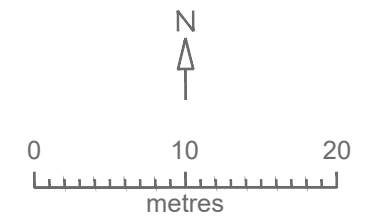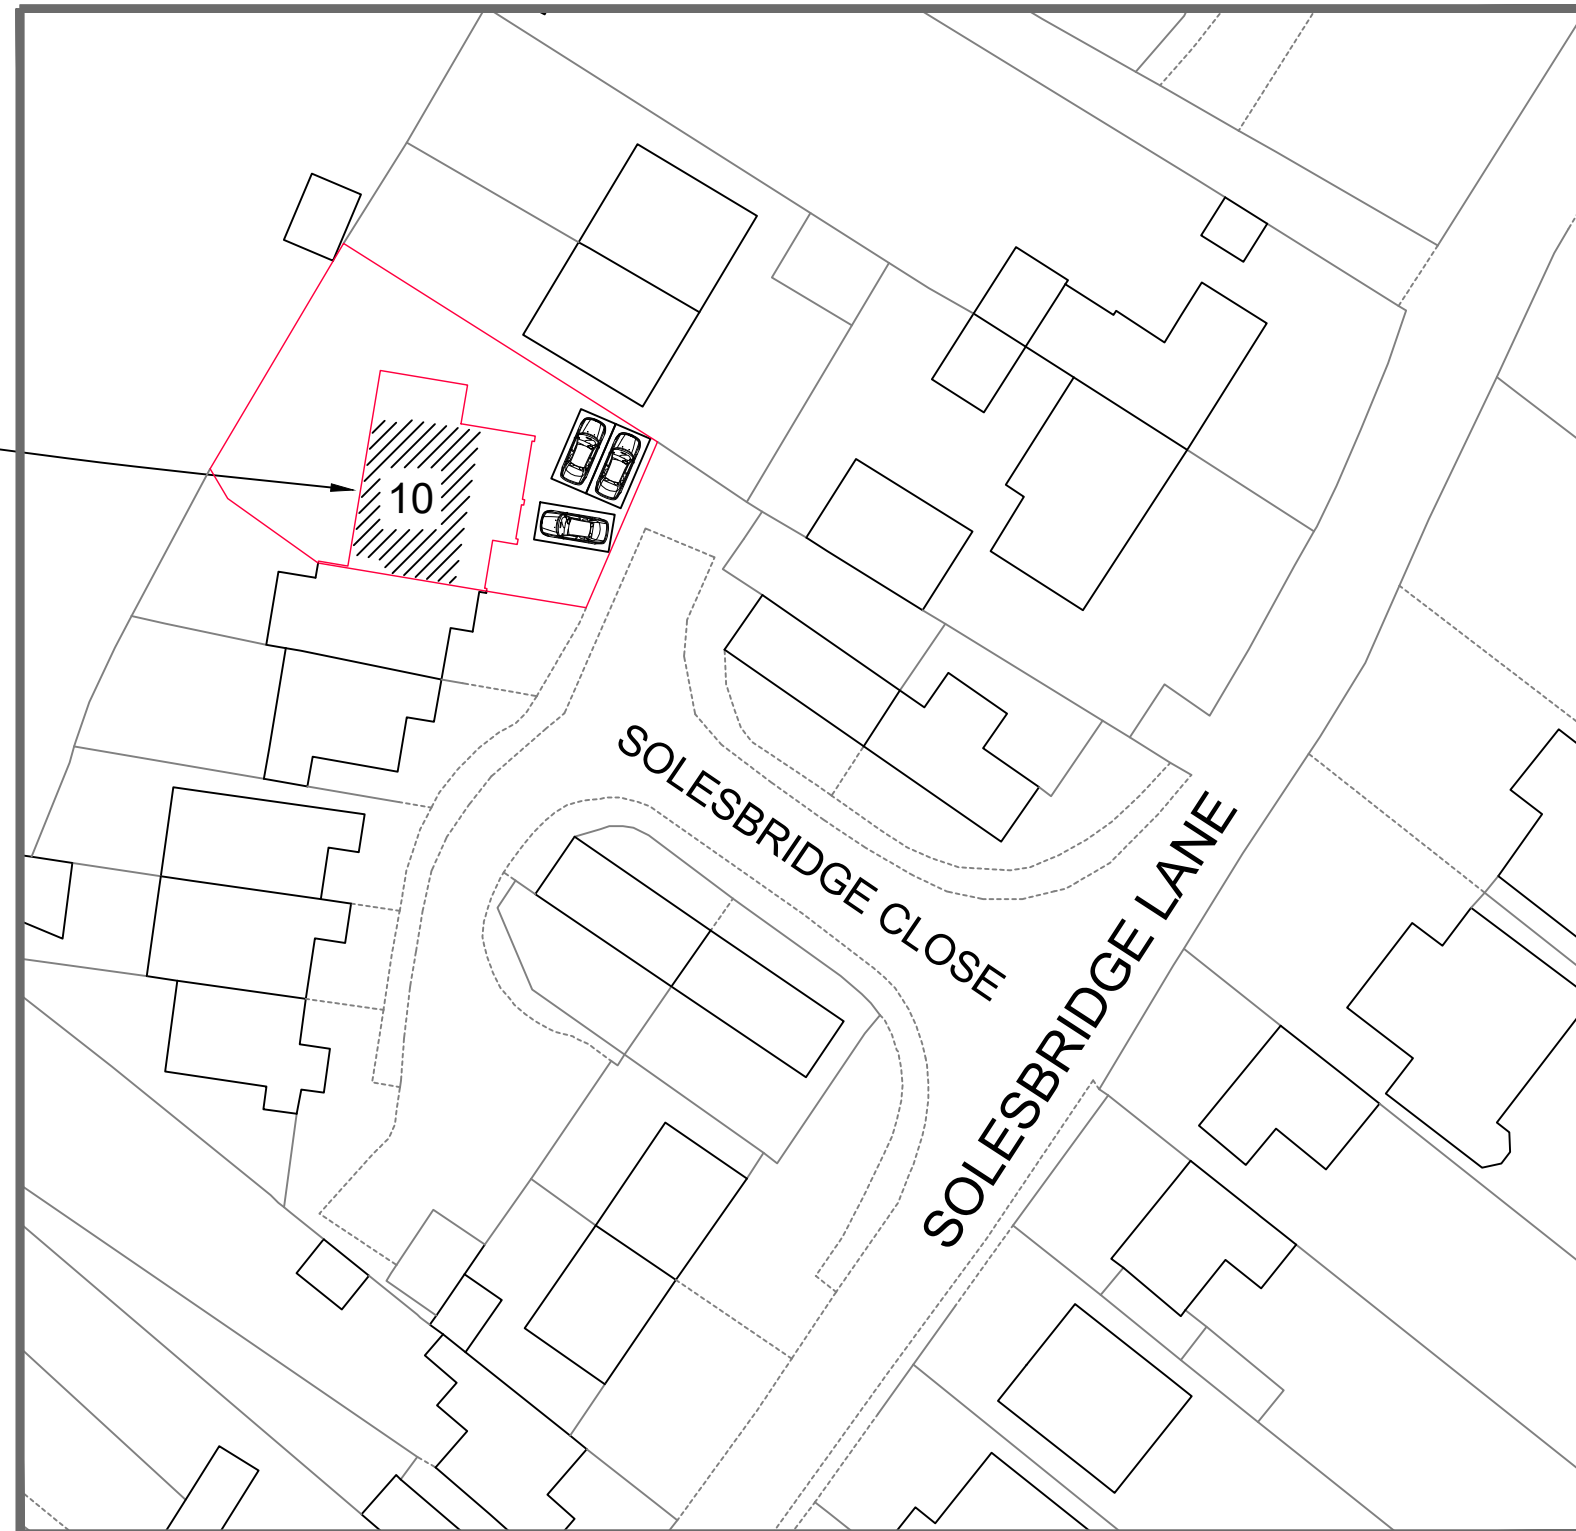

© Crown copyright 2024 Ordnance Survey 100053143

Client Name (s): Mr & Mrs Burchett

Local Authority: Three Rivers District Council

Drawing Number: Drawing 11

Revision: C

Site Address: 10 Solesbridge Close
Chorleywood
WD3 5SP

Project Description: Loft Conversion

Date issued: 09/02/2024

Drawn by: JW

Drawing Title: Block Plan

Scale: 1:500 @ A3

