


121

121

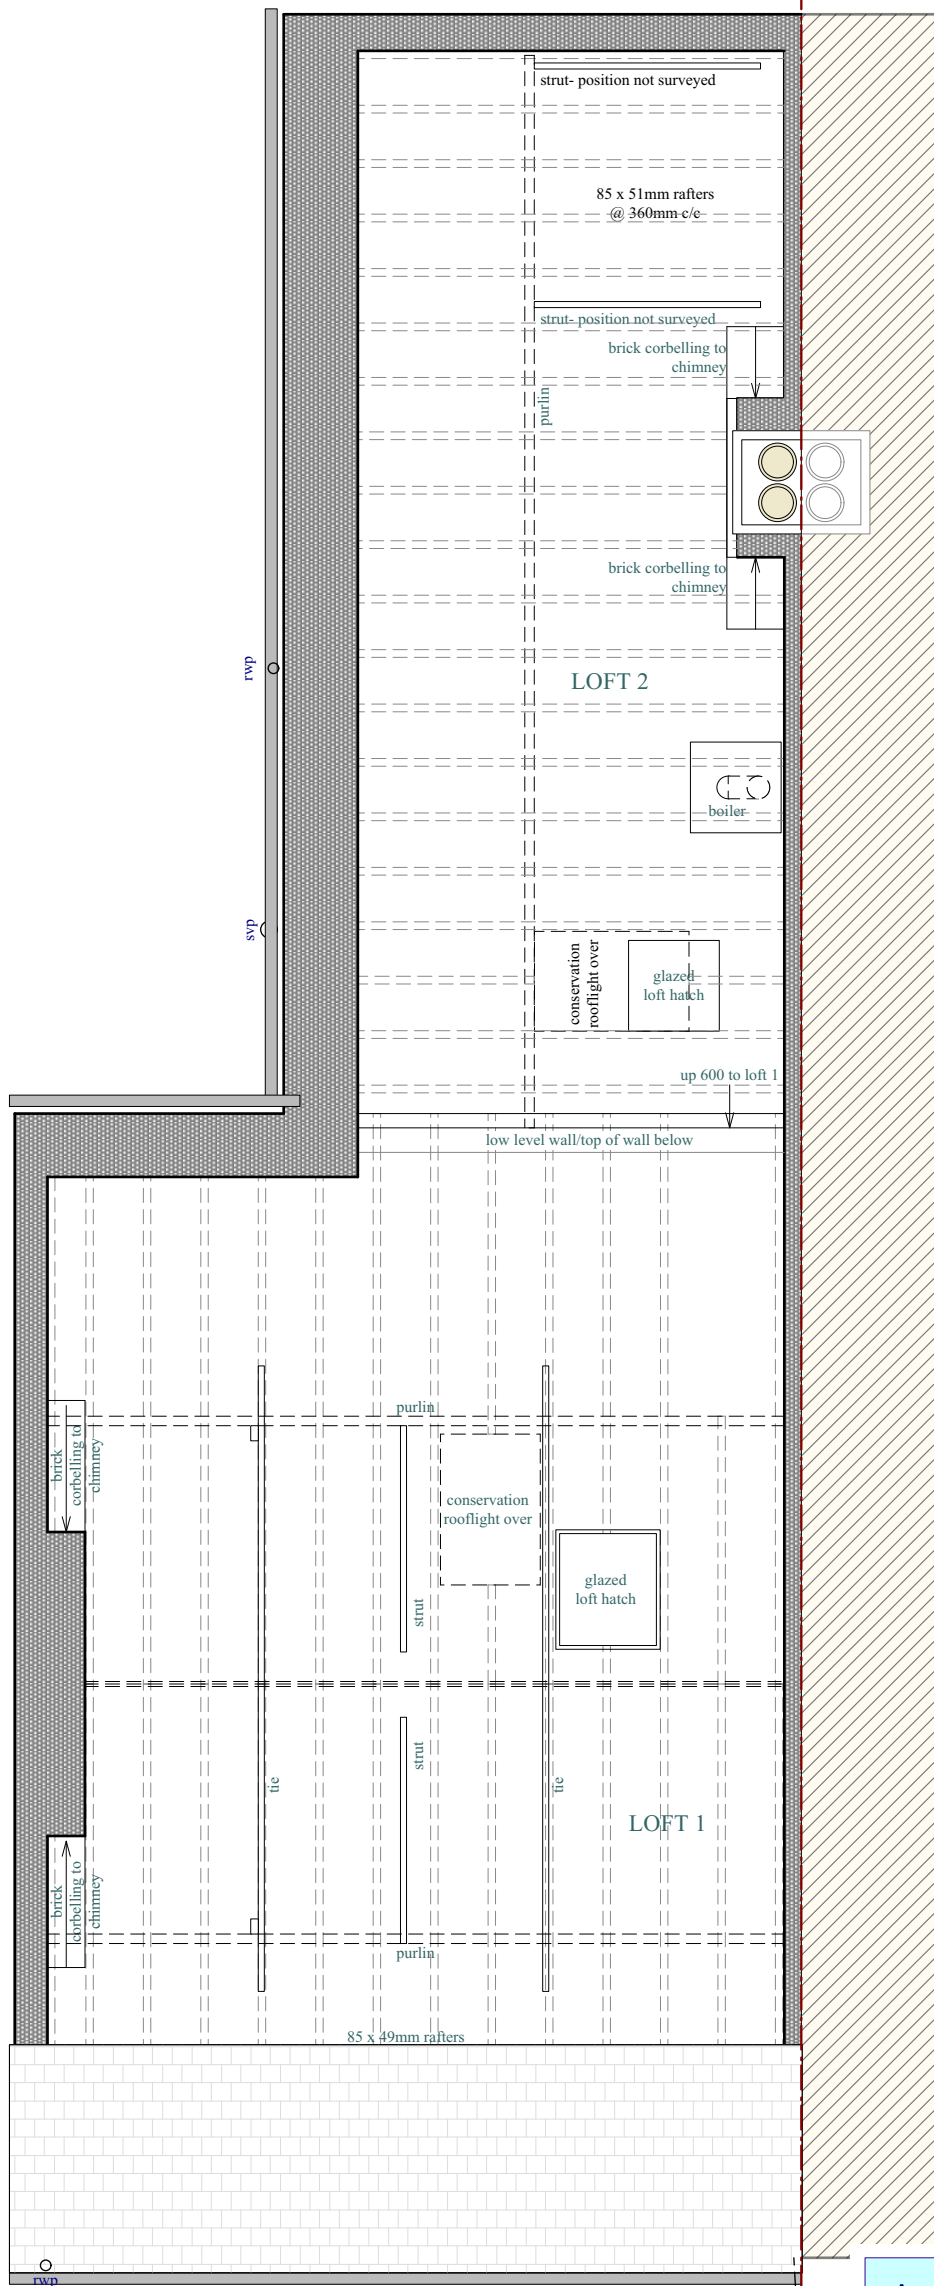


KEY

- Existing construction
- Construction over
- Glazing
- Indicative Planting
- Site boundary

NOTES

1. Services and Fittings positions indicative

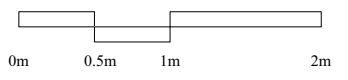

AC ARCHITECTS CAMBRIDGE LTD
 33 - 35 VICTORIA ROAD, CAMBRIDGE CB4 3BW

ALTERATIONS & EXTENSION TO 41 GARDEN WALK, CAMBRIDGE.

LOFT PLAN AS EXISTING

22.448.01-104 B

Scale 1:50 @ A3

Rev	Description	Date
A	Preliminary	14/11/22
B	Services class turned off	20/02/23