



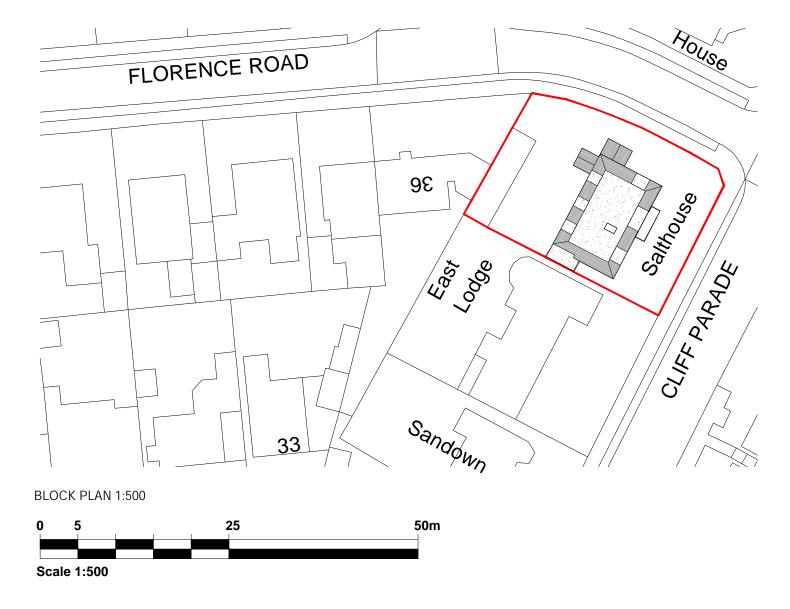

(c) Crown Copyright and Database Rights 2023 OS 100060020

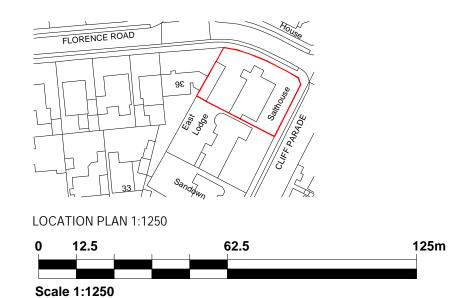



Planning

Drawing Title:
Location and Block Plan

	Rev	Date	Description	Drn By	Project & Drawing Number:			
ŀ						23.CC.P06		
	-	-	-	-	Rev:	Scale: 1:100	Sheet size:	Date: Nov 23
	:	-	-	-				

Site Address: Courtney Collis,
Salthouse, Cliff Parade, Walton
On The Naze, Essex CO14 8HX

