


WILLOW GREEN COTTAGE: LOCATION PLAN  
SCALE: 1:1250@A3

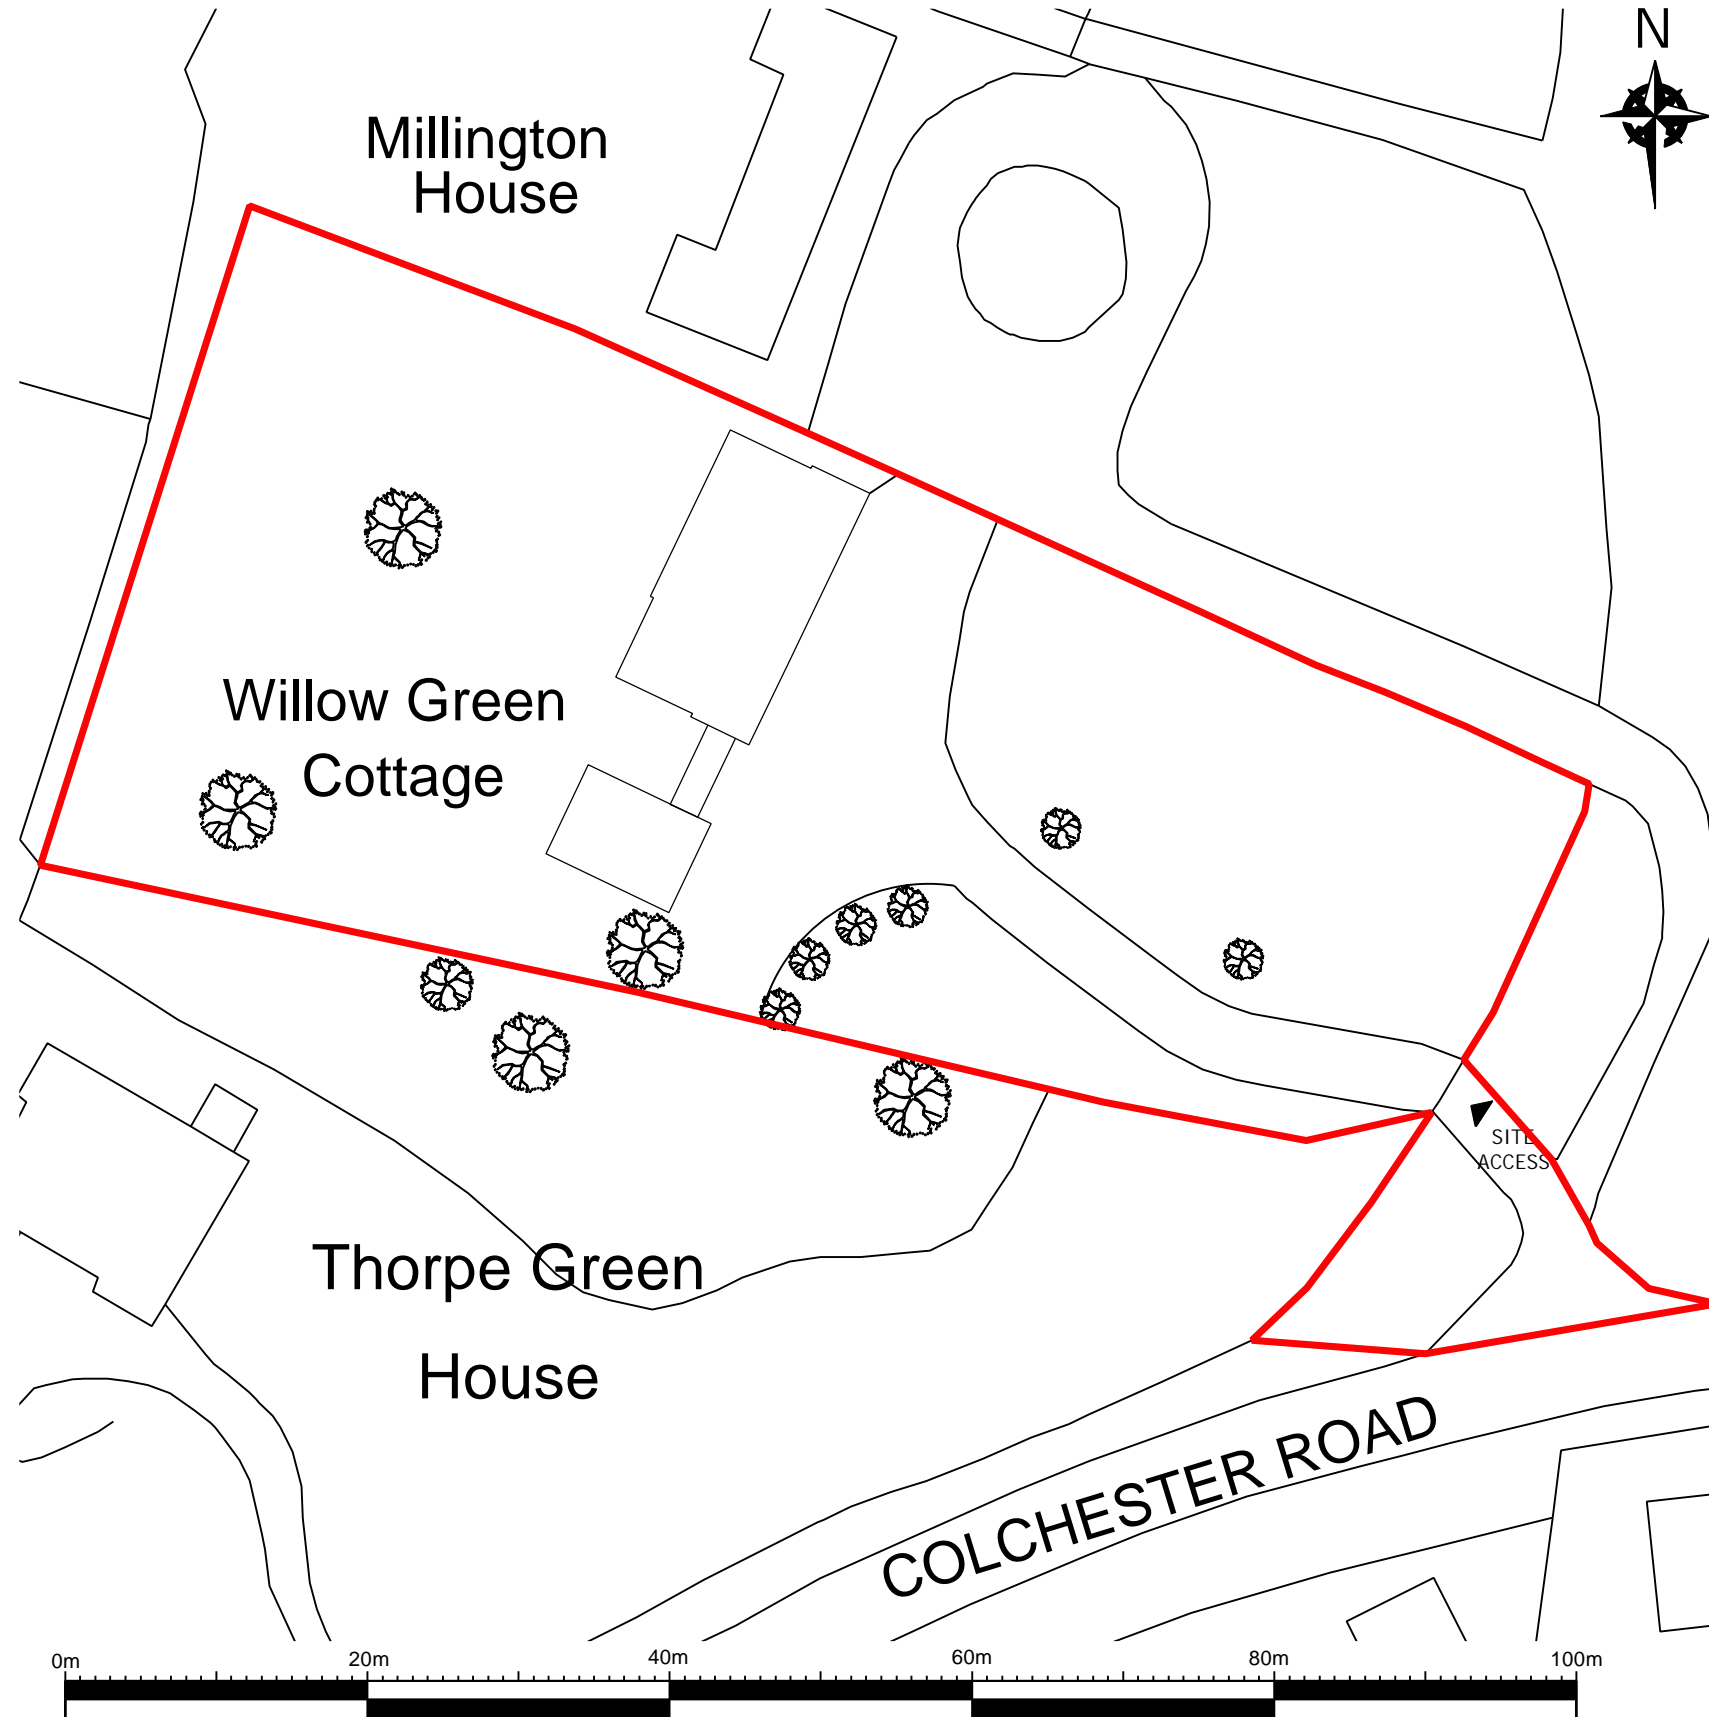

WILLOW GREEN COTTAGE: BLOCK PLAN  
SCALE: 1:500@A3

REV:	DATE:	DESCRIPTION:
00	24.01.2024	LOCATION AND BLOCK PLAN PRODUCED
PROJECT NAME: ENTERTAINMENT ROOM		
PROJECT NUMBER: 9000_0126		
ADDRESS: WILLOW GREEN COTTAGE COLCHESTER ROAD THORPE LE SOKEN CO16 0AB		
DRAWING NAME: LOCATION & BLOCK PLAN		
PURPOSE: PLANNING APPLICATION		
DRAWING NUMBER: 0126-A-001		REVISION STATUS: 00
SCALE: AS SHOWN		STATUS: FOR SUBMISSION
DATE: 24.01.2024	DRAWN: B.ANN	ISSUED: B.ANN

