



FRONT ELEVATION

1:100

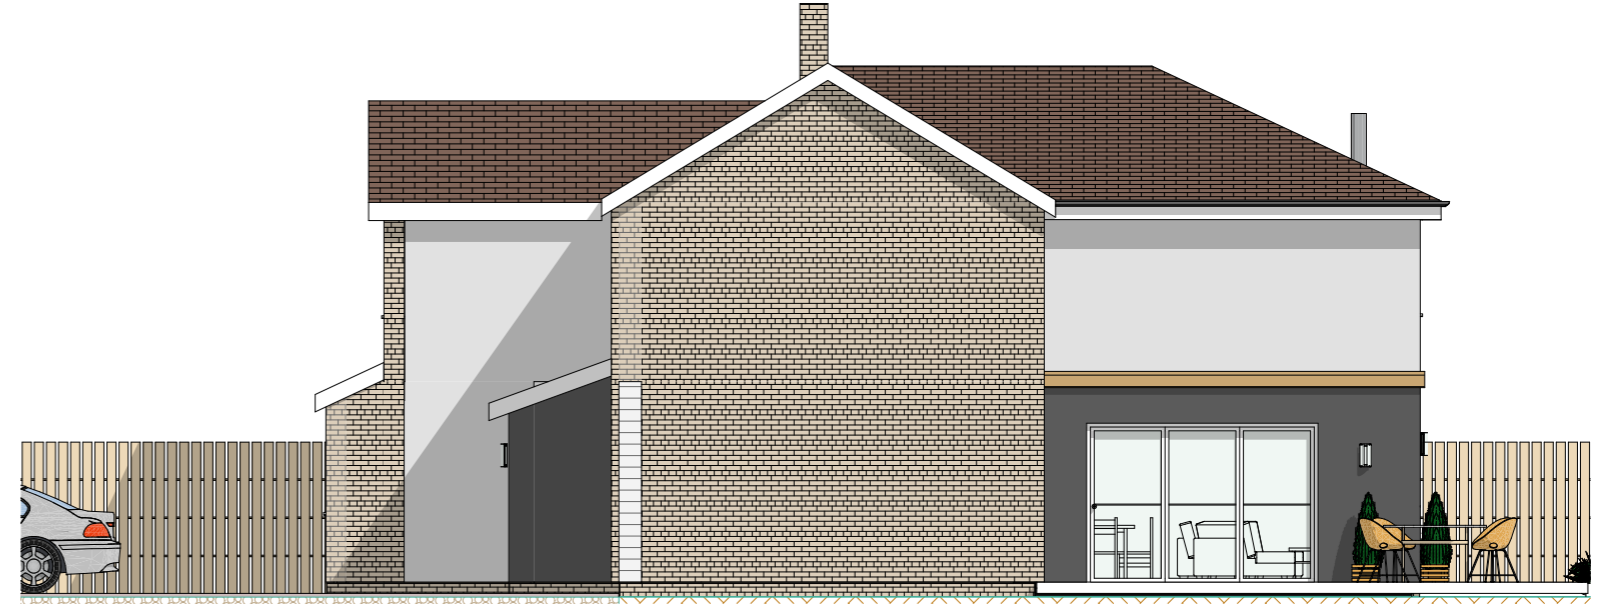

SOUTH ELEVATION

1:100

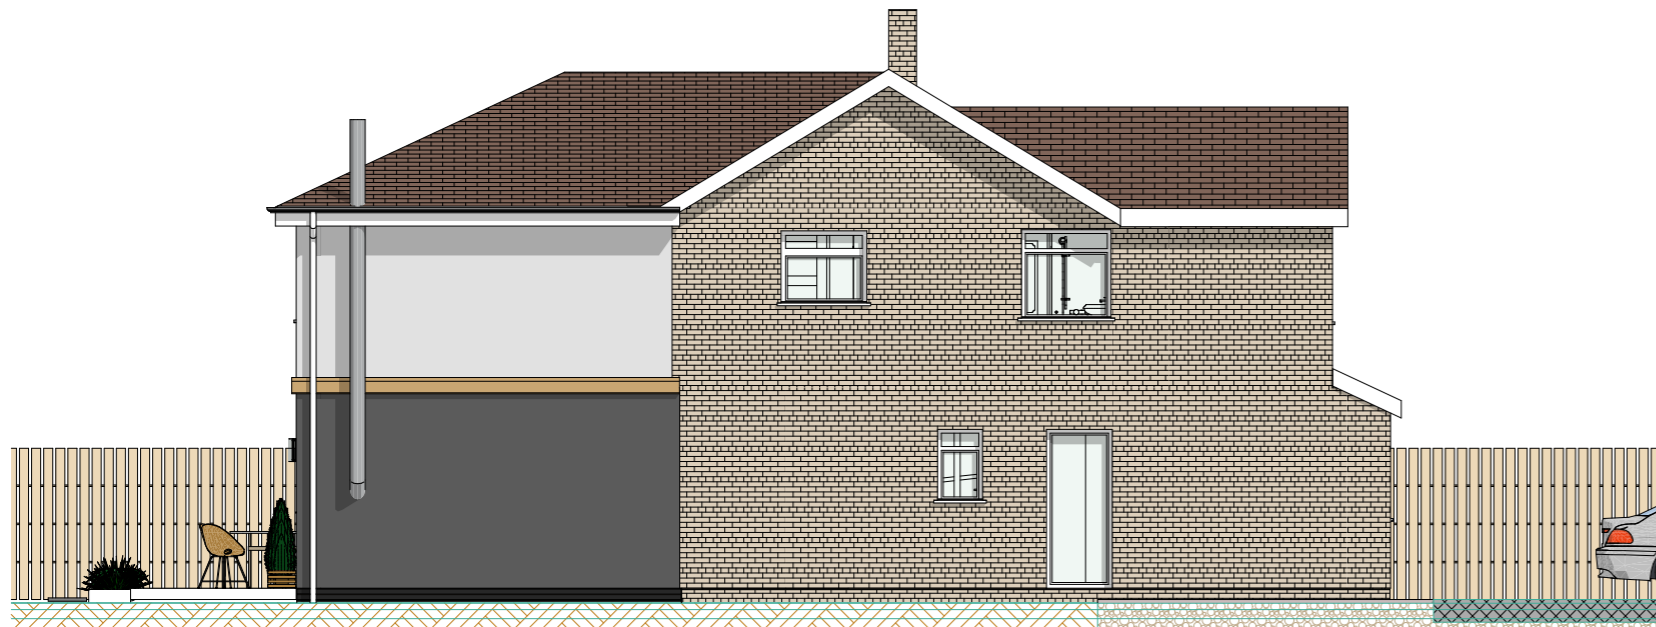

NORTH ELEVATION

1:100



EAST REAR ELEVATION

1:100

COMPANY DO NOT ACT AS PRINCIPAL DESIGNER ( CMD REGULATION 2015) ONLY PLANNING AND BUILDING REGS STAGE

PROJECT TITLE	NEW GARAGE	SCALE	DATE	PROJECT ID
CLIENT	MR. MARK NEWSON	AT	29/01/2024	2401- 0622
ADDRESS	GLENDOVEER, WIX ROAD, BRADFIELD CO11 2UX	SCALE	PAPER SCALE	DRAWING NR
DRAWING	ELEVATIONS PROPOSED	1:100	A3	104
DRAWING STATUS	PLANNING APPLICATION	44 Felaw Maltings Felaw Street IP2 8SJ Ipswich		<b>architect-4U</b> www.architect-4u.co.uk

DO NOT SCALE FROM THIS DRAWING, WORK TO FIGURED DIMENSIONS ON SITE