



FRONT ELEVATION

1:100

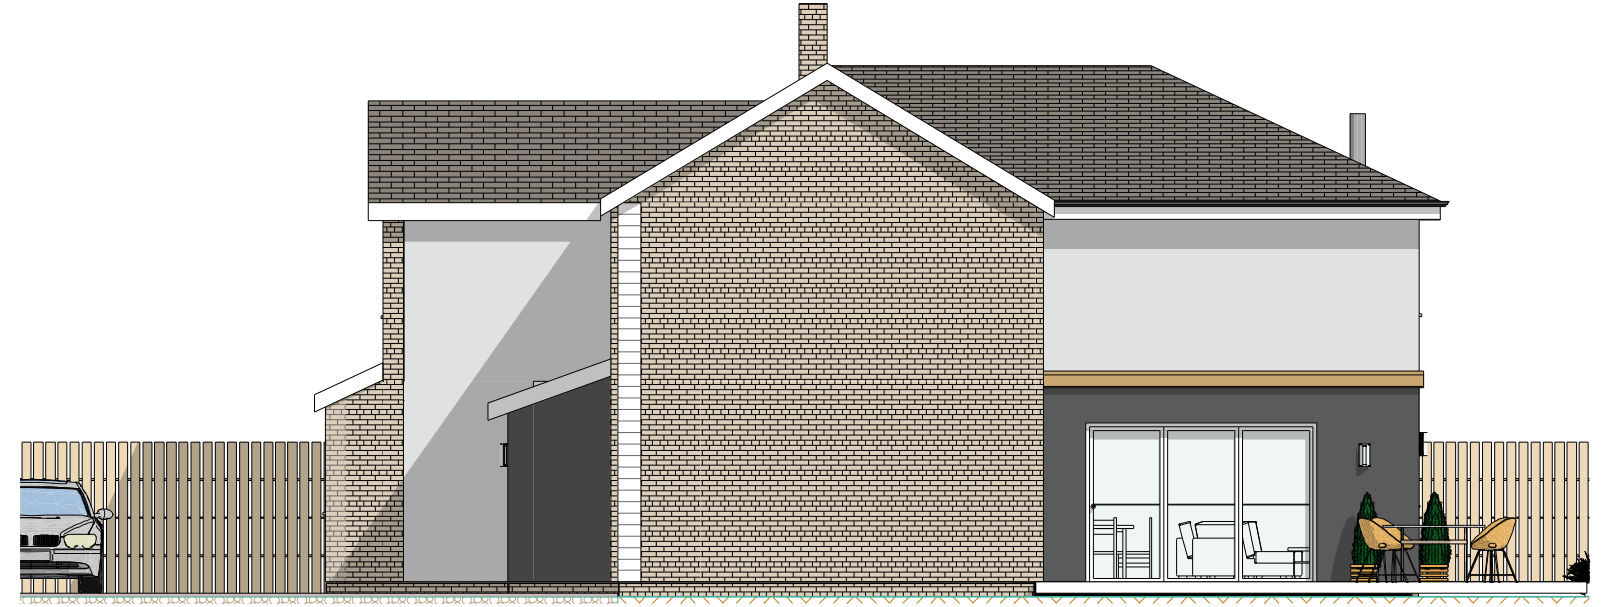


SOUTH ELEVATION

1:100

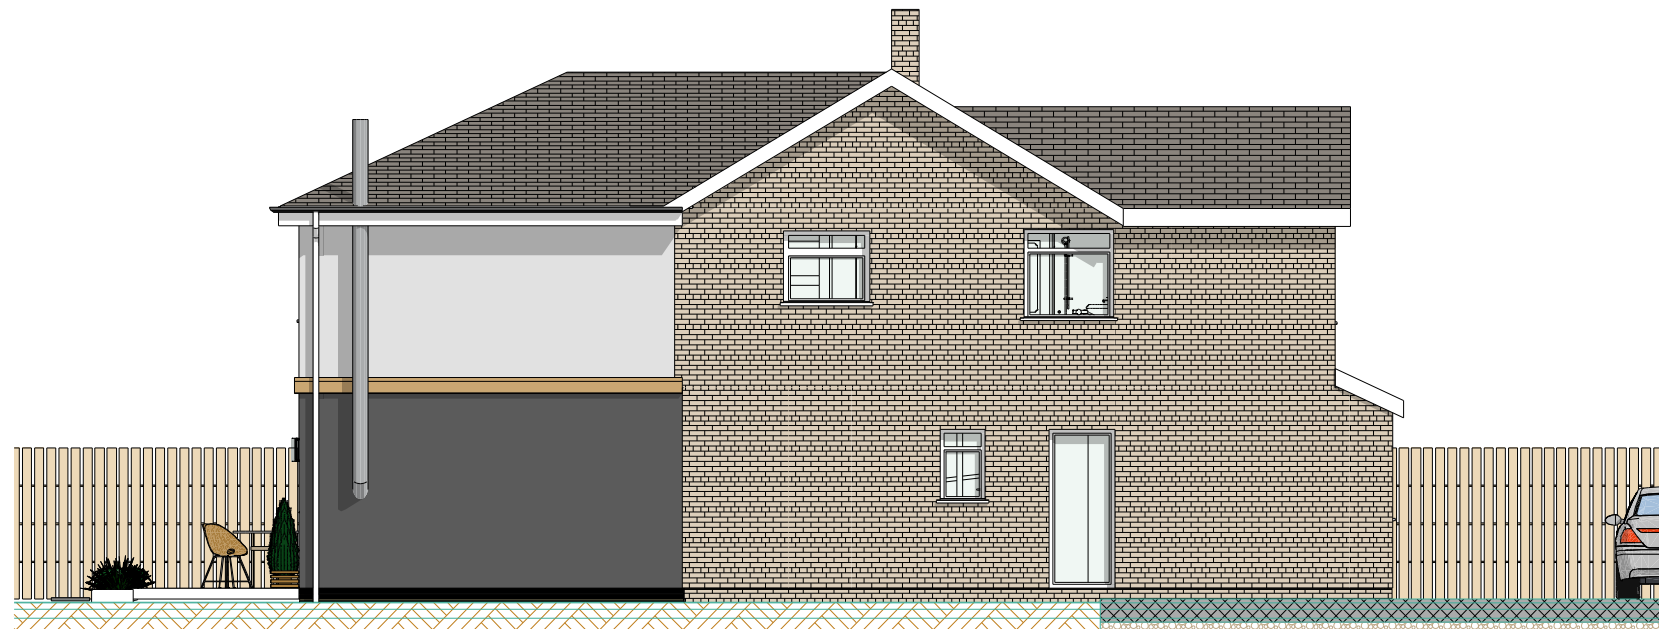

NORTH ELEVATION


1:100

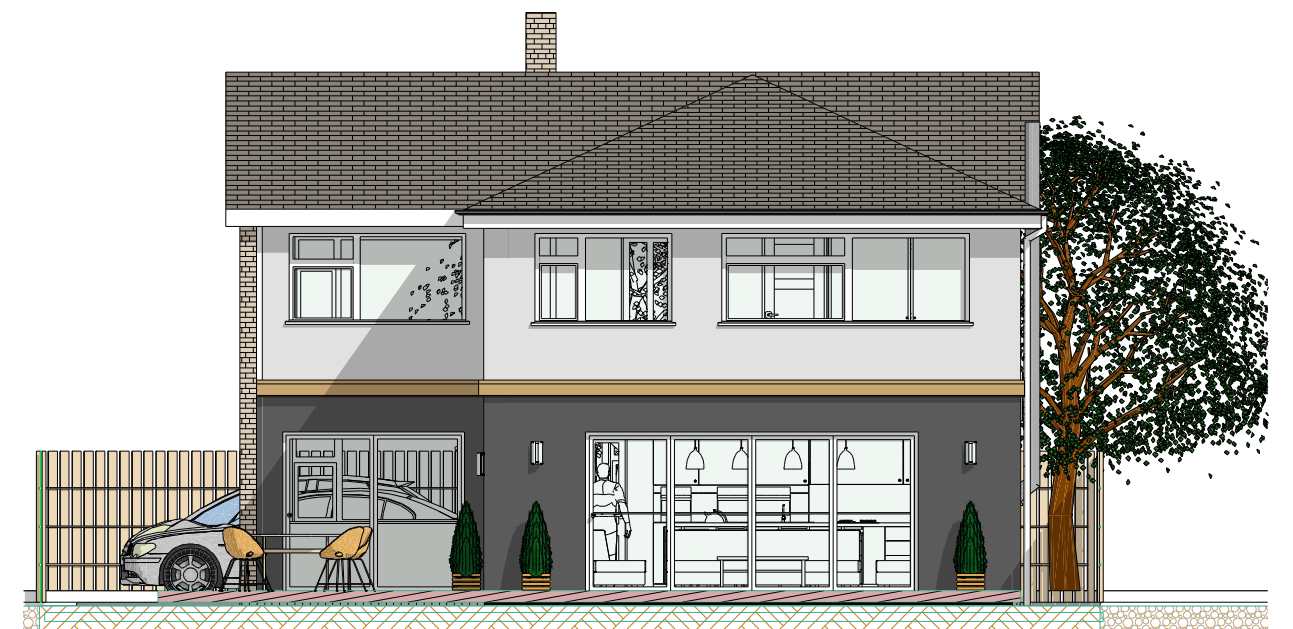

EAST REAR ELEVATION

1:100

COMPANY DO NOT ACT AS PRINCIPAL DESIGNER (CMD REGULATION 2015) ONLY PLANNING AND BUILDING REGS STAGE

PROJECT TITLE	NEW GARAGE	SCALE	DATE	PROJECT ID
CLIENT	MR. MARK NEWSON	AT	29/01/2024	2401- 0622
ADDRESS	GLENDOVEER, WIX ROAD, BRADFIELD CO11 2UX	SCALE	PAPER SCALE	DRAWING NR
DRAWING	ELEVATIONS EXISTING	1: 100	A3	101
DRAWING STATUS	PLANNING APPLICATION	44 Felaw Maltings Felaw Street IP2 8SJ Ipswich		architect-4U  www.architect-4u.co.uk

DO NOT SCALE FROM THIS DRAWING. WORK TO FIGURED DIMENSIONS ON SITE