



Existing Site Layout 1:400

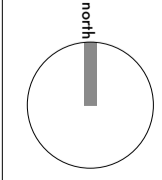

For full survey information refer Topographic survey by:
A & B Surveys Drawing ref: LS6330/01
PLANNING APPLICATION ISSUE

Rev A: 11/2023 Proposed block plan, updated for planning issue	PROJECT NO
PROJECT Retrospective application for existing outbuilding/store 'Kalm Oaks', Hunters Chase, Arleigh, CO7 7LW For: Mr & Mrs S Gamham	0723
DRAWING Existing Block Plan	DRAWING NO 05B
	SCALE 1:400 @ A1
	DATE September 2023
	REVISION

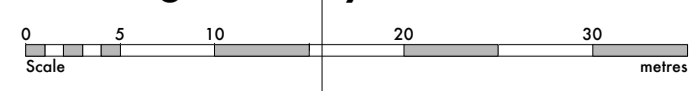

Contractors must verify all dimensions and information on site prior to commencement of work. Do not scale from drawing.
Copyright © Embrace Architecture Ltd