




WINDOWS LOCATION PLAN

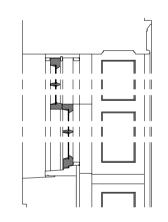


WINDOW 2 SECTION

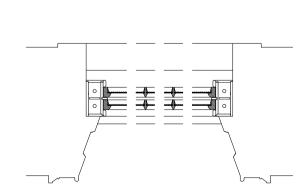


WINDOW 2 PLAN 1:20

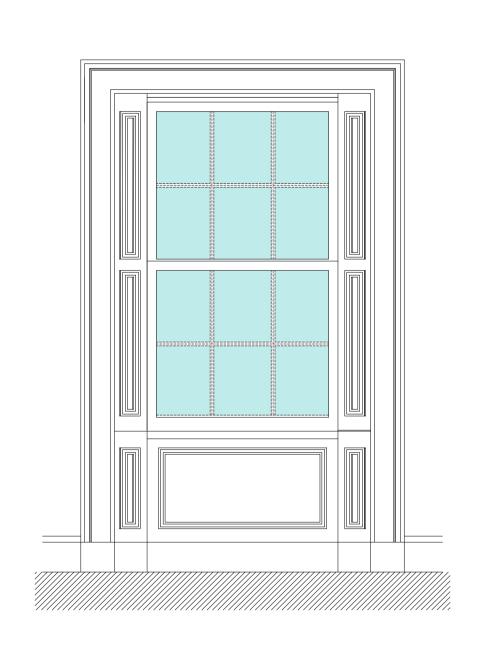

WINDOW 2 INTERNAL ELEVATION
1:20

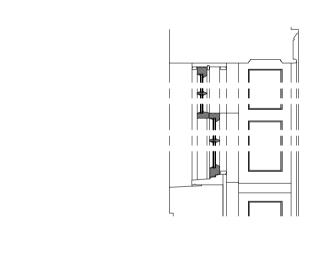


WINDOW 2 SECTION
1:20

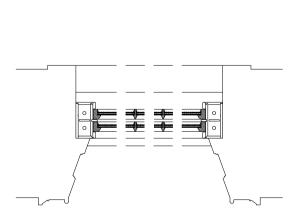

Existing frames & sashes replaced with new timber sash and case windows to match existing.
Glazing upgraded to double glazing.
Max. 14mm depth with 6mm cavity.

WINDOW 2 PLAN 1:20

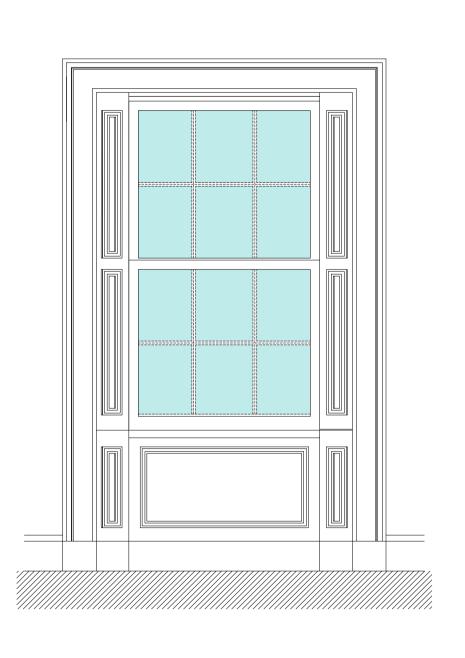

WINDOW 2 EXTERNAL PHOTO

WINDOW 2 INTERNAL ELEVATION
1:20

Revision: Description: ROBERT

48(3F2)
Bruntsfield Gardens
Edinburgh
EH10 4DZ
T: 07894 758 061
E: bob@rslaney.com ANDREW SLANEY

Window replacement/upgrade 26/5 (3F1) Rankeillor Street Edinburgh EH8 9HY

Existing & Proposed WINDOW 2

Drawing Number: ECO034 LBC02 Scale: 1:20

A1 Jan' 2024

PROPOSED **EXISTING**

SCALE: 1:20