



WINDOWS LOCATION PLAN
NTS




WINDOW 6 EXTERNAL PHOTO
NTS

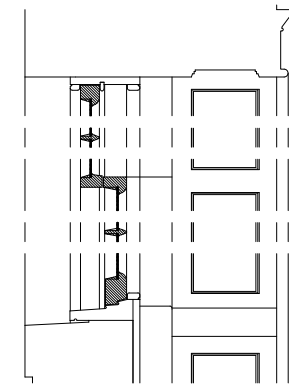

WINDOW 6 SECTION
1:20

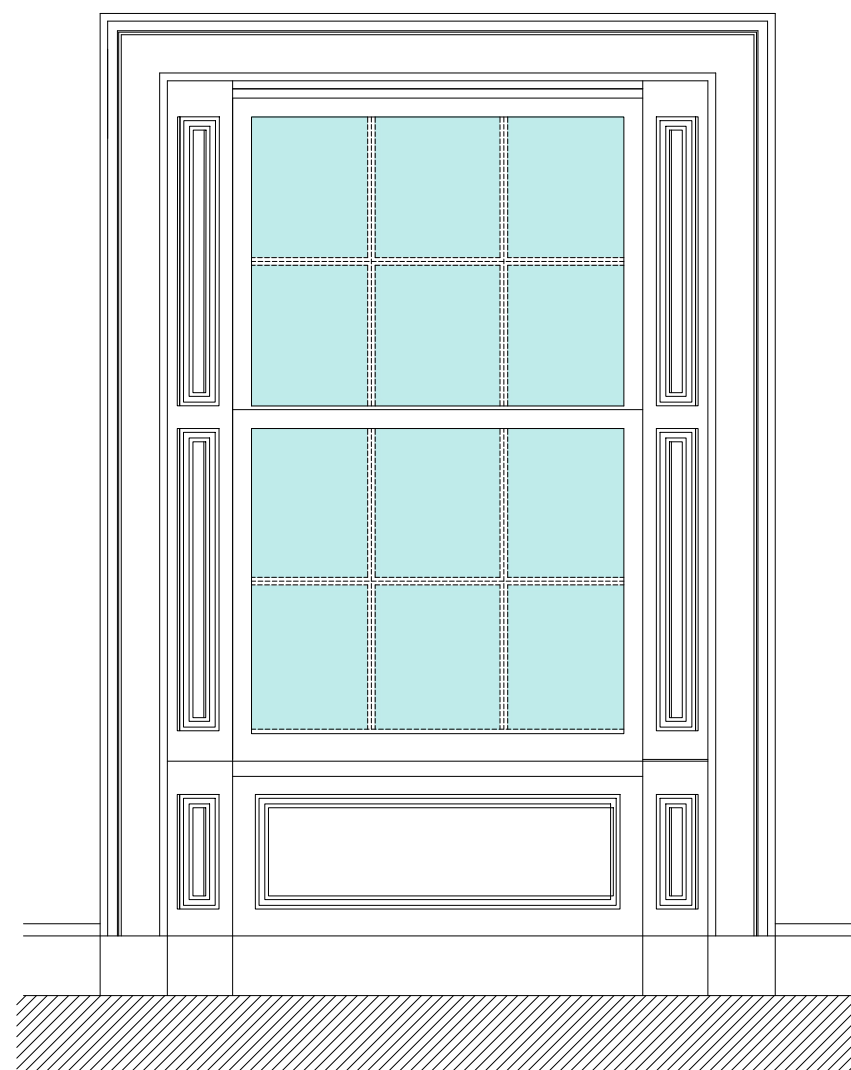


WINDOW 6 INTERNAL ELEVATION
1:20

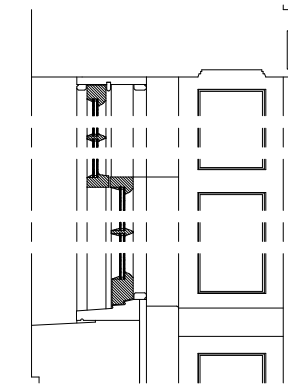


WINDOW 6 SECTION
1:20

Existing frames & sashes replaced with new timber sash and case windows to match existing. Glazing upgraded to double glazing. Max. 14mm depth with 6mm cavity.

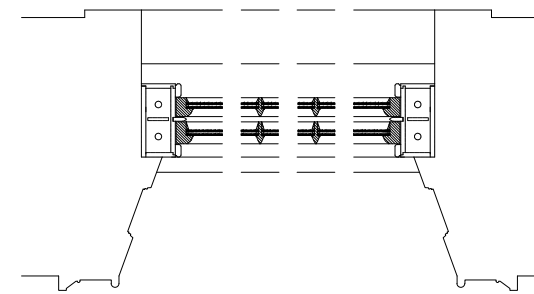

WINDOW 6 PLAN
1:20

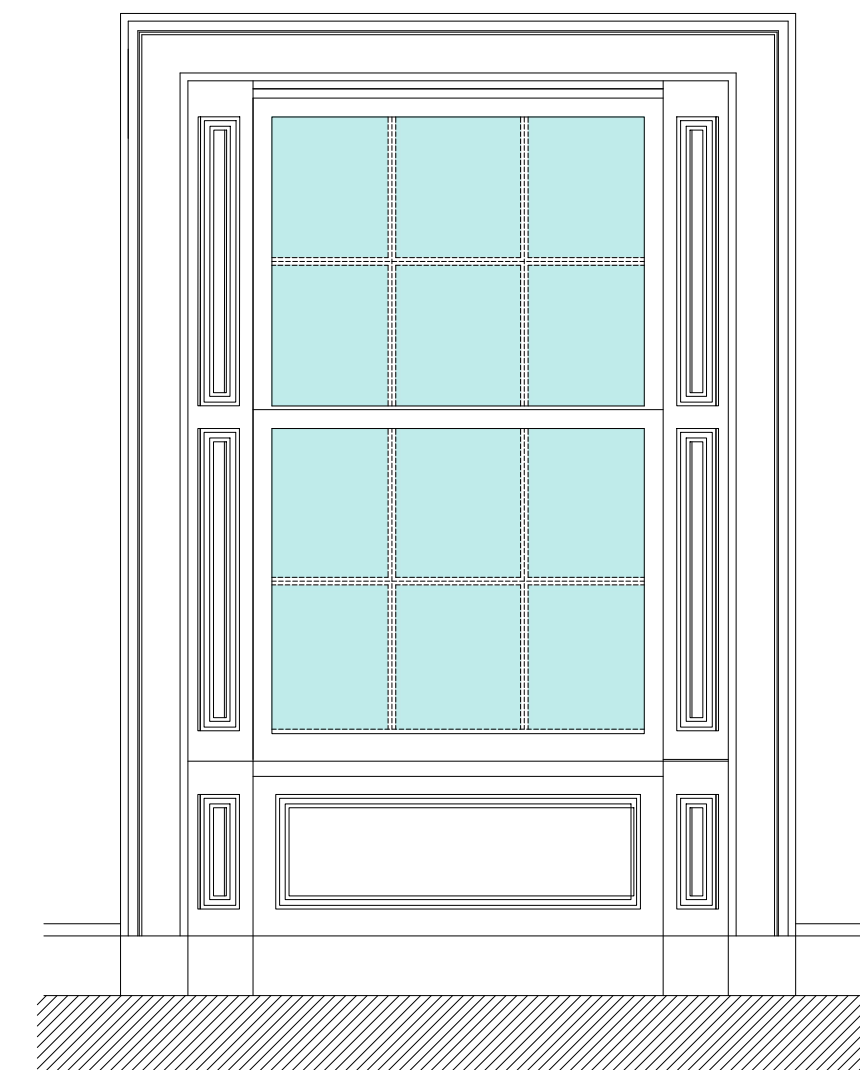


WINDOW 6 INTERNAL ELEVATION
1:20

WINDOW 6 PLAN
1:20

EXISTING

PROPOSED

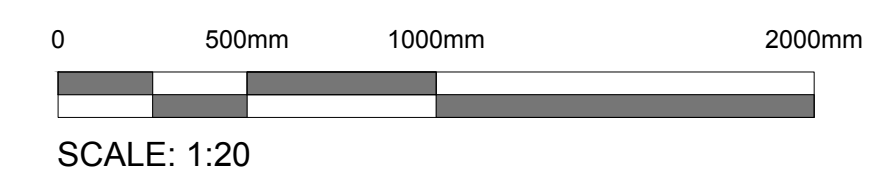

Revision: Description: Date:
ROBERT ANDREW SLANEY Architectural Technology
 48(F2) Bruntsfield Gardens Edinburgh EH10 4DZ
 T: 07894 758 081 E: bob@rslaney.com

Project:
 Window replacement/upgrade
 26/5 (3F1) Rankellor Street
 Edinburgh EH8 9HY

Drawing Title:
Existing & Proposed WINDOW 6
 Drawing Number:
ECO034 LBC04

Scale: 1:20
 Date: Jan' 2024
 Sheet Size: A1
 Drawn By: RS