


326300m

326400m

672900m

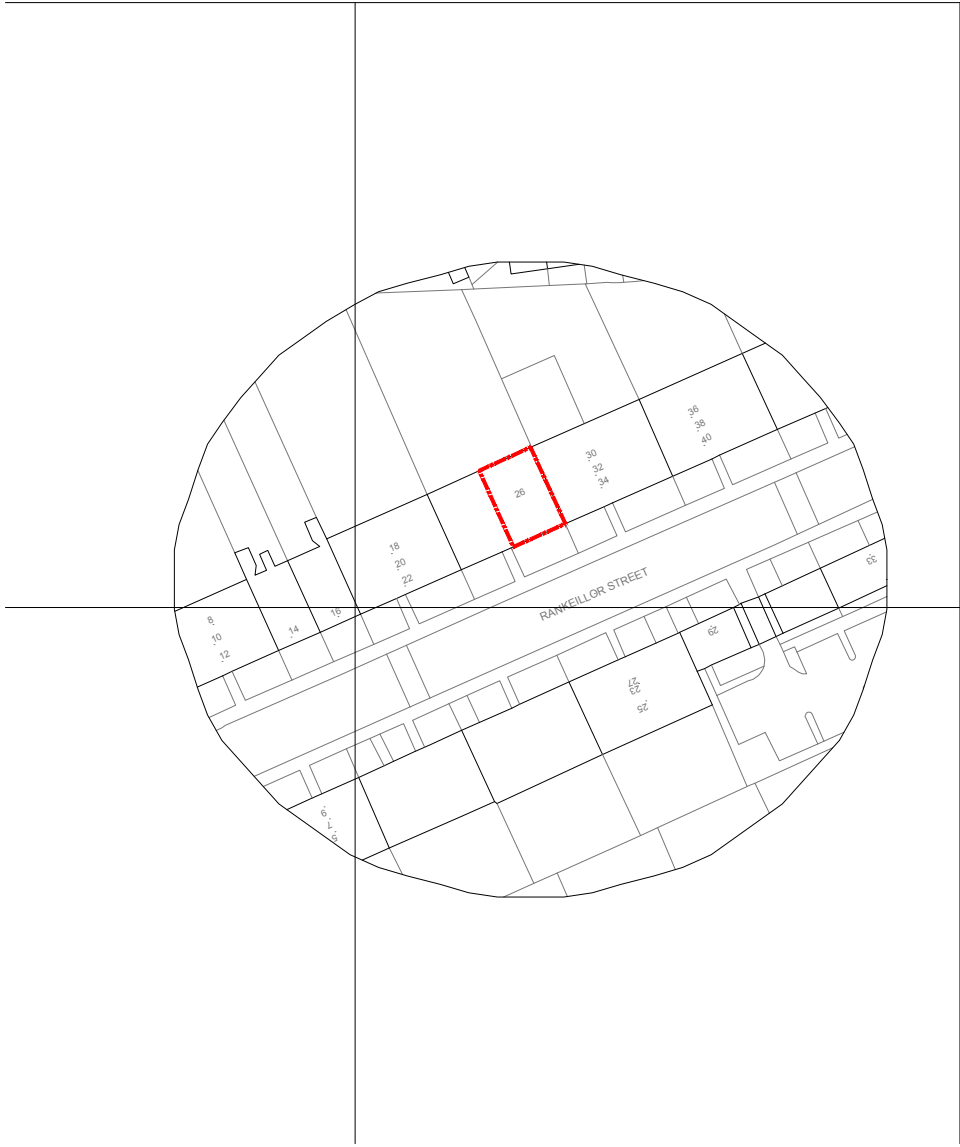

672800m

Revision: Description:

Date:

**ROBERT**  
 A N D R E W  
**SLANEY**

Architectural Technology

48(3F2)  
 Bruntsfield Gardens  
 Edinburgh  
 EH10 4DZ  
 T: 07894 758 061  
 E: bob@rslaney.com

Project:

**Window replacement**  
 26/5 (3F1) Rankeillor Street  
 Edinburgh  
 EH8 9HY

Drawing Title:

**Site Location Plan**

Drawing Number:

**ECO034 LBC00**

Revision:

0 31.25 m 62.5 m 125 m



**SCALE: 1:1250**

Scale:  
1:1250

Sheet Size:  
A4

Date:  
Jan' 2024

Drawn By:  
RS