

EXISTING

WINDOW 5 PLAN 1:20

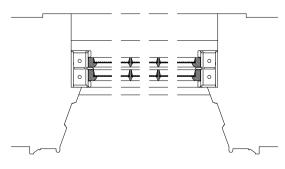


WINDOW 5 SECTION **1**:20

WINDOWS LOCATION PLAN NTS

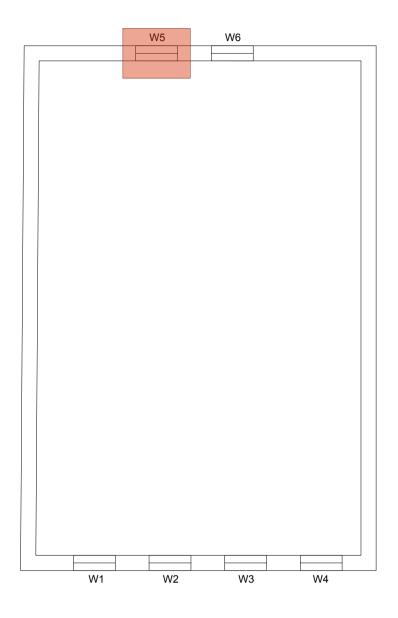


WINDOW 5 INTERNAL ELEVATION
1:20

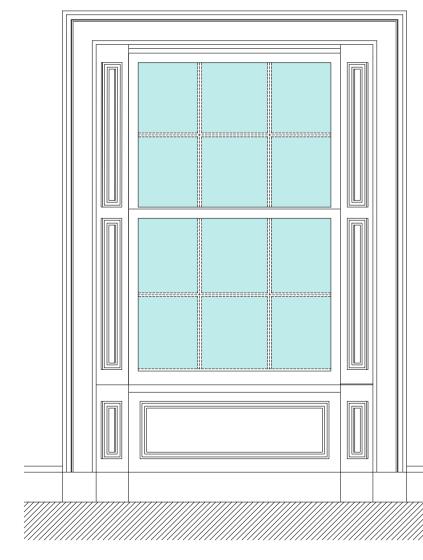

PROPOSED



WINDOW 5 PLAN 1:20

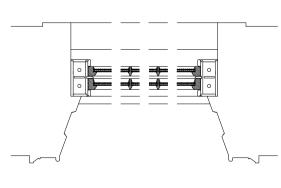


Existing frames & sashes replaced with new timber sash and case windows to match existing. Glazing upgraded to double glazing. Max. 14mm depth with 6mm cavity.

WINDOW 5 SECTION

#	

WINDOW 5 INTERNAL ELEVATION

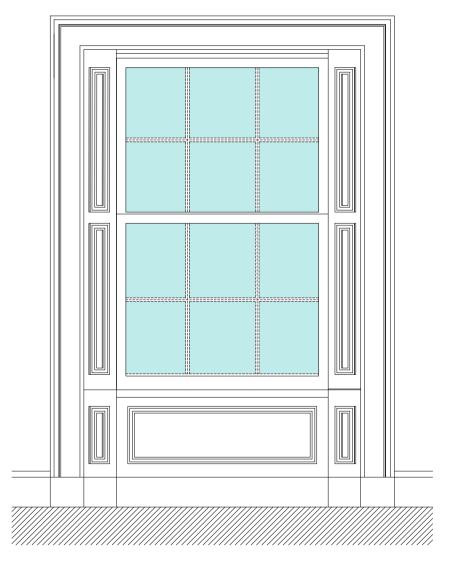

WINDOW 5 EXTERNAL PHOTO





Revision: Description:

ROBERT andrew SLANEY Architectural Technology 48(3F2) Bruntsfield Gardens Edinburgh EH10 4DZ T: 07894 758 061 E: bob@rslaney.com

Date:

Revision:

Project: Window replacement/upgrade 26/5 (3F1) Rankeillor Street Edinburgh EH8 9HY

Drawing Title: Existing & Proposed WINDOW 5

Drawing Number: ECO034 LBC03

Scale: 1:20 Date: Jan' 2024

2000mm

Sheet Size: A1 Drawn By: **RS**

SCALE: 1:20

500mm

1000mm