


Location Plan - EH10 5RE

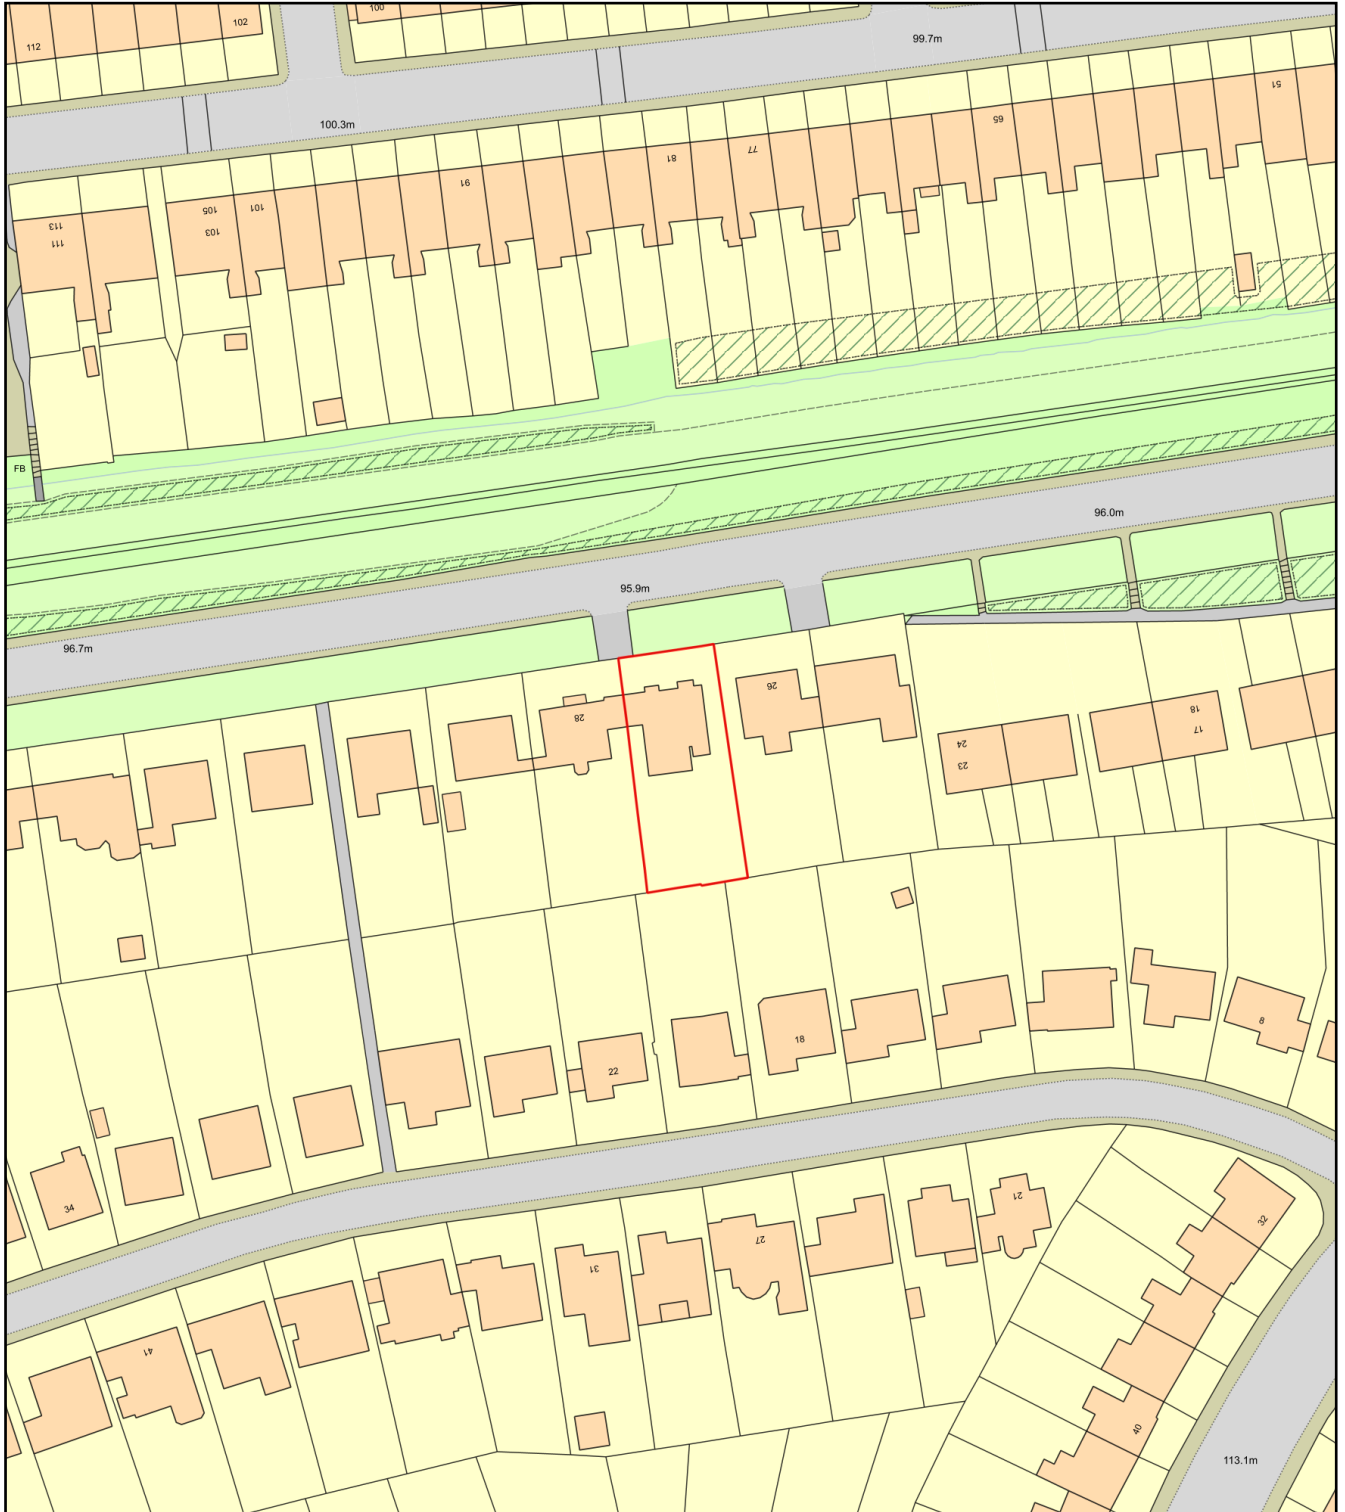

Plan Produced for: **Jim Roth**

Date Produced: 06 Feb 2024

Plan Reference Number: TQRQM24037103808944

Scale: 1:1250 @ A4