


Location Map Scale: 1:1250

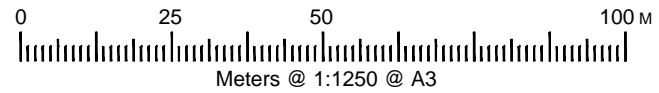

Copyright all rights reserved.
The contents of this drawing can
not be copied without written
permission of the
DRAWNHOUSE LTD



DRAWNHOUSE LTD

Agent
E.mail: office@drawnhouse.co.uk
Mob: +44 7999 329377

Key:
— - existing
— - proposed

Project name:
67 Carshalton Grove,
Sutton, SM1 4LZ
Title: LOCATION PLAN

Project number:
8905
Drawn:
AN
Revision:

Scale: A3 - 1:1250
Drawing No: 00
Date: February 2024