

Project reference / name:  
BG23.162 Welling United FC, Welling





Client:  
Access Building Contractors Ltd

Drawing Title:  
Topography and Hydrology




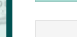



Drawn By:	Date:
LB	29/06/2023


Approved By:	Revision:
RW	Final

**Legend:**

-  Site boundary
-  Extent of study area
-  1km buffers
-  Watercourses

**Topography**

-  -4m AOD
-  18m AOD
-  40m AOD
-  62m AOD
-  84m AOD
-  107m AOD
-  130m AOD

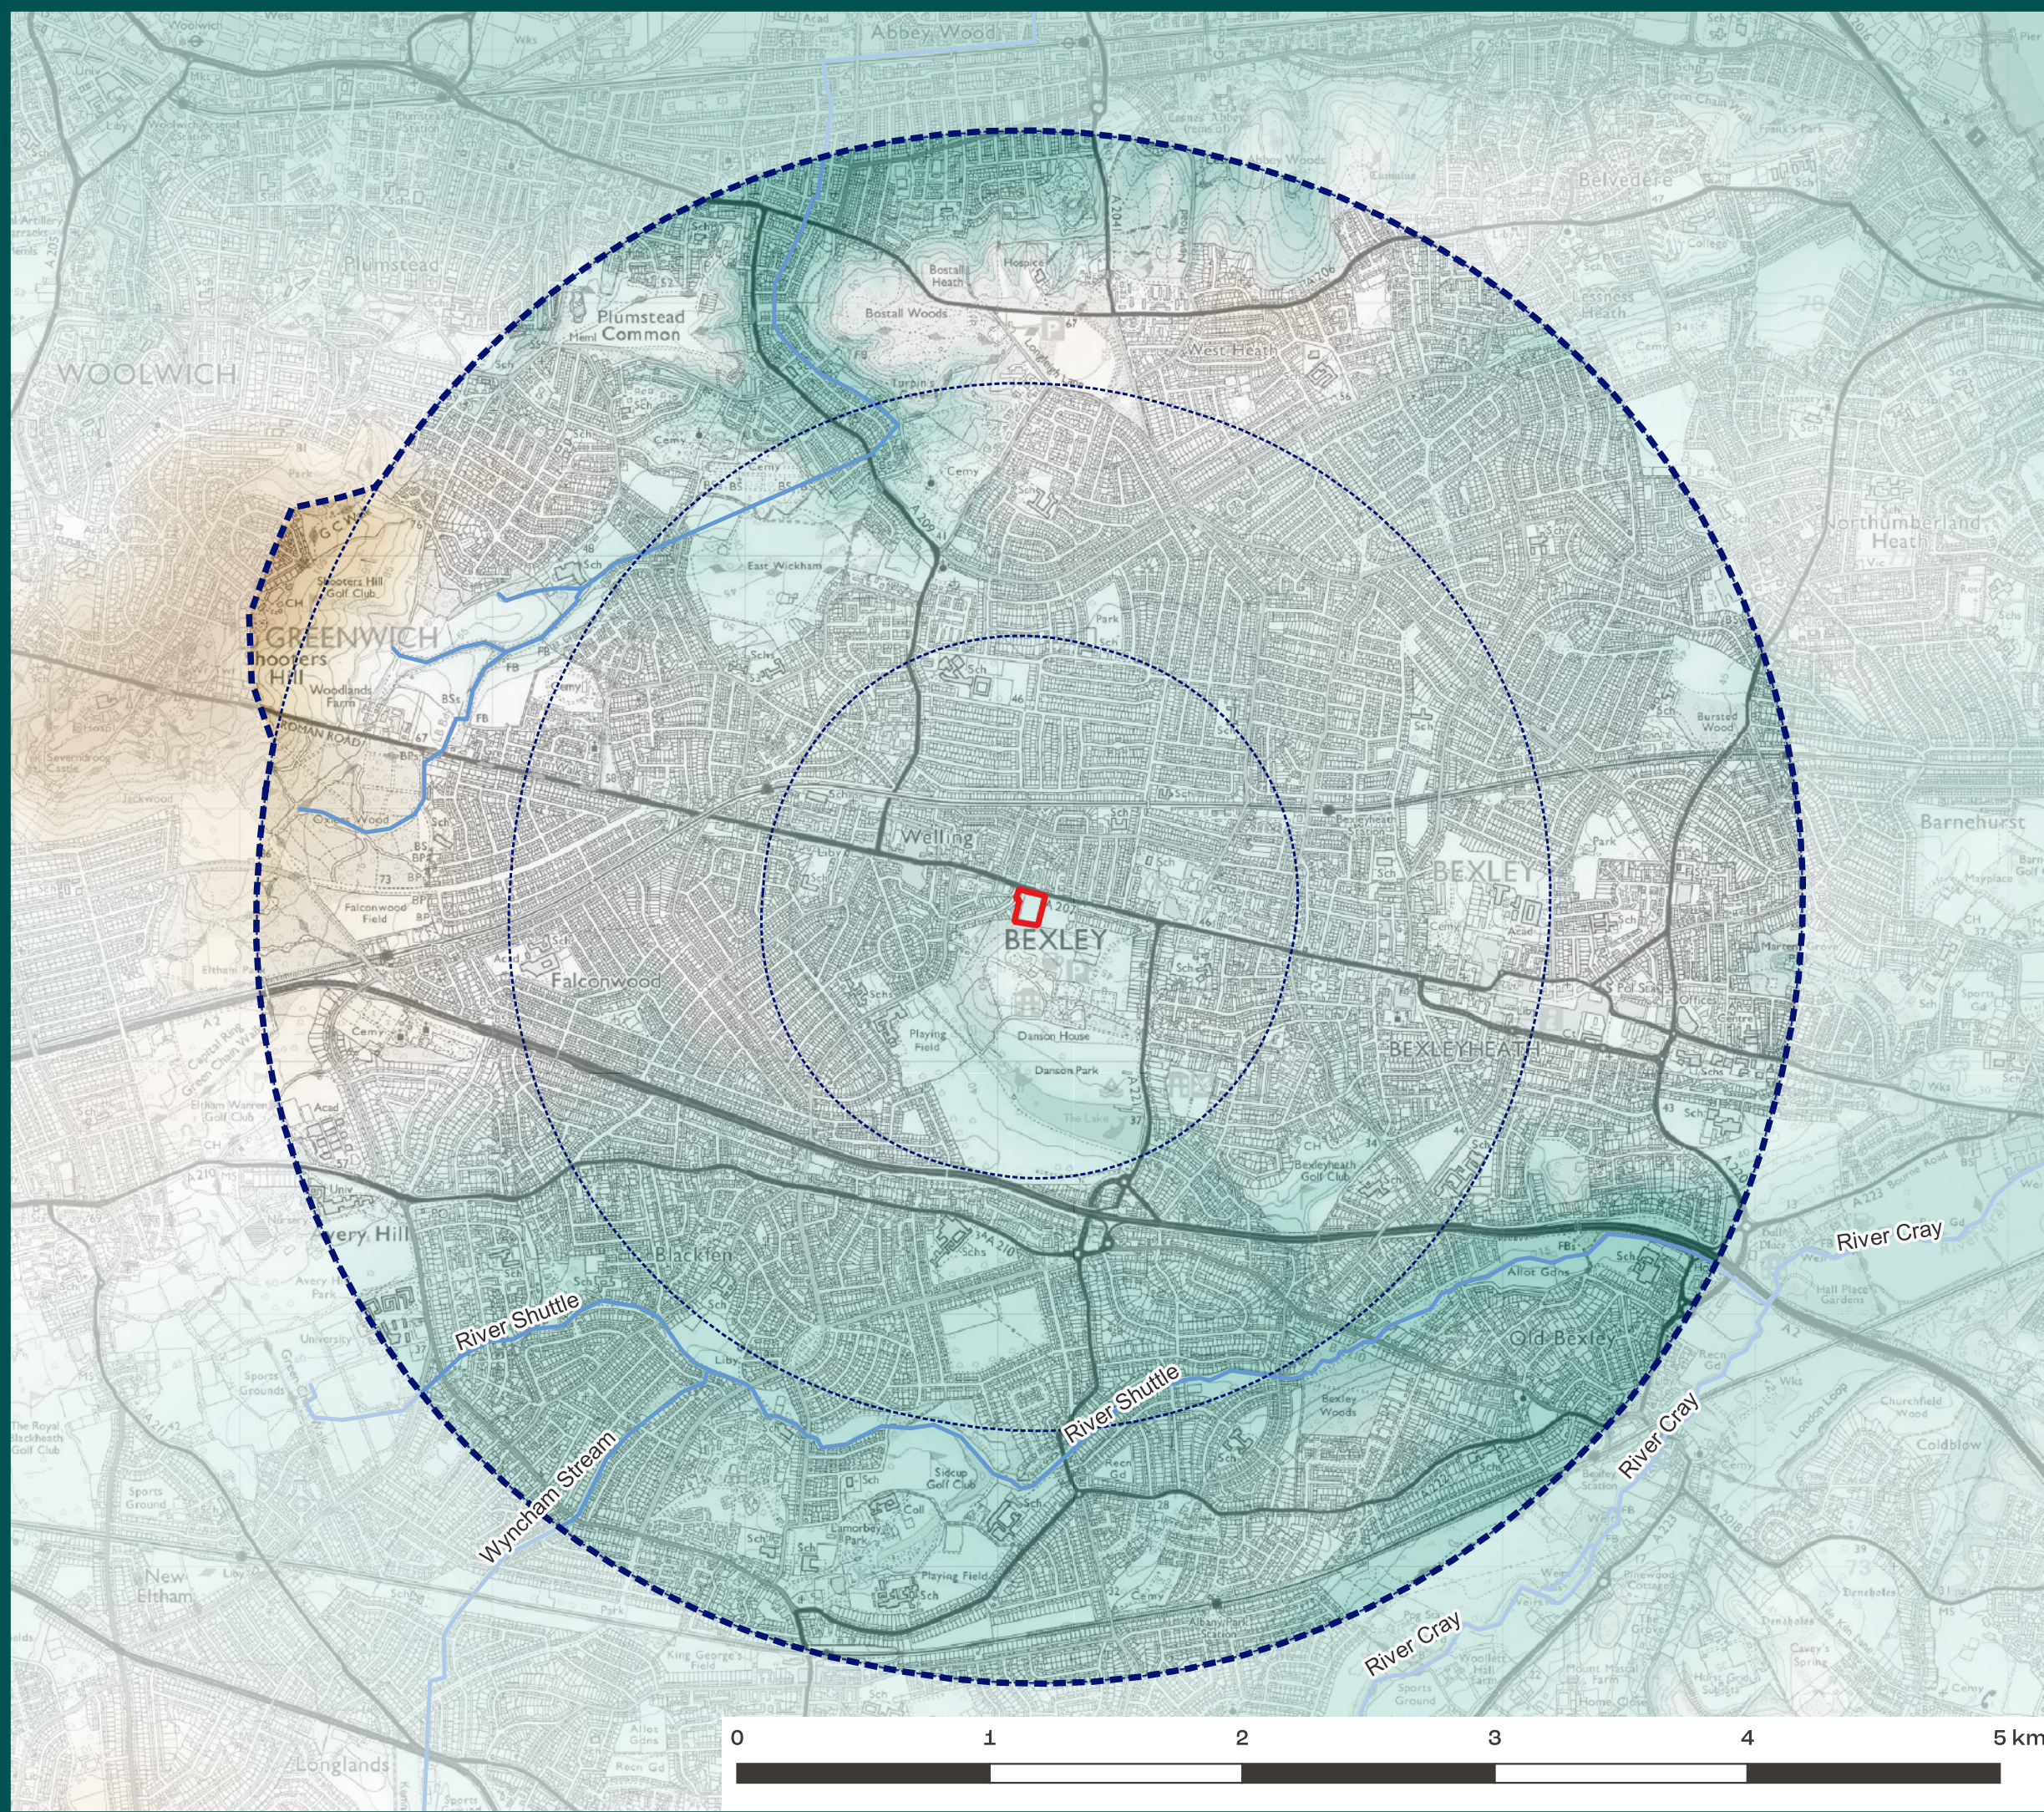

Brindle & Green Limited  
www.brindlegreen.co.uk  
Tel: 0800 222 9105

