

Project reference / name:  
BG23.162 Welling United FC, Welling





Client:  
Access Building Contractors Ltd

Drawing Title:  
Townscape Character Area













Drawn By: LB	29/06/2023
-----------------	------------


RW	Revision: Final
----	--------------------

**Legend:**

-  Site boundary
-  Extent of townscape study area (1km), inner part of visual study area
-  Extent of visual only study area (3km)
-  250m buffers

**Townscape Character Areas**

-  Bellegrave Road, Welling High Street and Park View Road Commercial TCA
-  Danson Crescent Interwar Semi-detached TCA
-  Danson Mead Interwar Semi-detached TCA
-  Danson Park Area TCA
-  Danson Road Early 20th Century Detached TCA
-  John Newton Court Flat Complex TCA
-  Northdown Road Interwar Semi-detached TCA
-  Olyffe Avenue Interwar Semi-detached TCA
-  Regency Way 20th Century Townhouse TCA
-  St John's Road Interwar Bungalow TCA
-  Sydney Road, Bean Road Interwar Semi-detached and detached TCA
-  Westwood Lane Interwar Semi-detached TCA

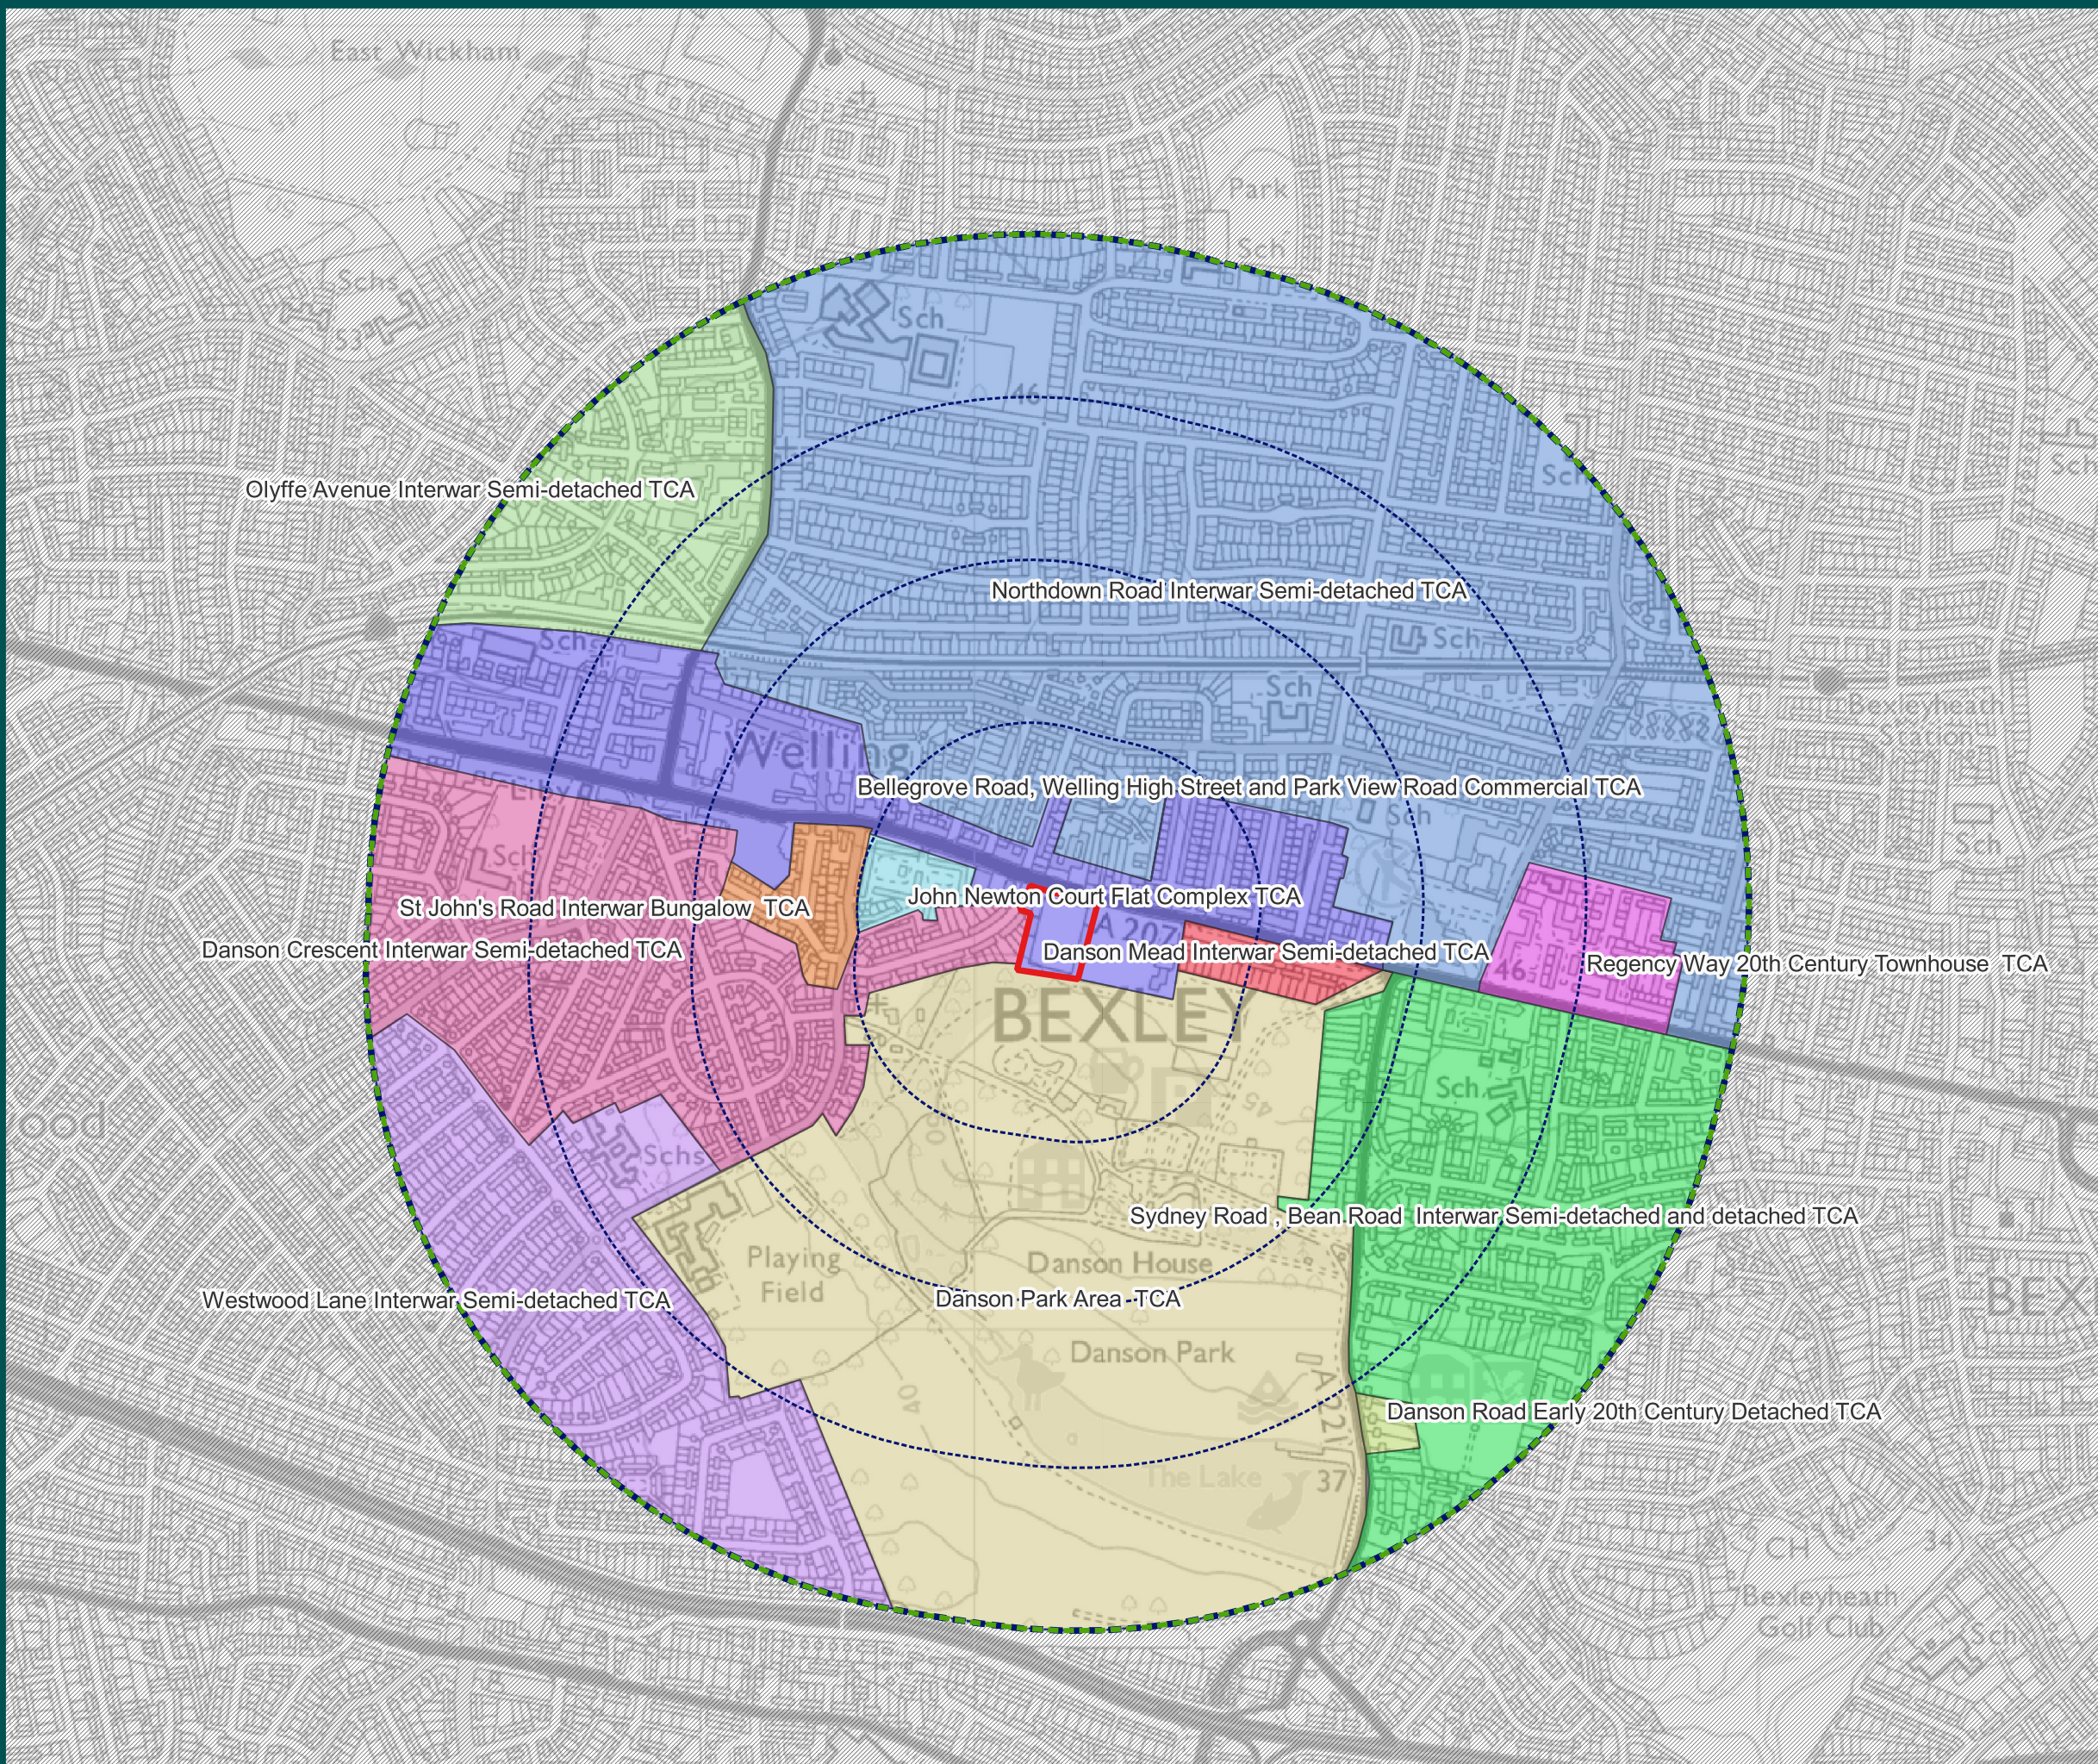

Brindle & Green Limited  
www.brindlegreen.co.uk  
Tel: 0800 222 9105

