








Project reference / name:
BG23.162 Welling United FC, Welling



Client:
Access Building Contractors Ltd

Drawing Title:
Landscape / Townscape Designations

Drawn By:	Date:
JM	29/06/2023

Approved By:	Revision:
RW	Final

- Legend:
-  Site boundary
 -  250m buffers
 -  Extent of townscape study area (1km), inner part of
 -  Extent of visual only study area (3km)
 -  Public footpaths
 -  Registered Parks and Gardens
 -  Conservation Areas

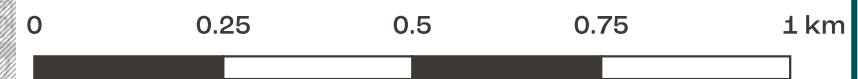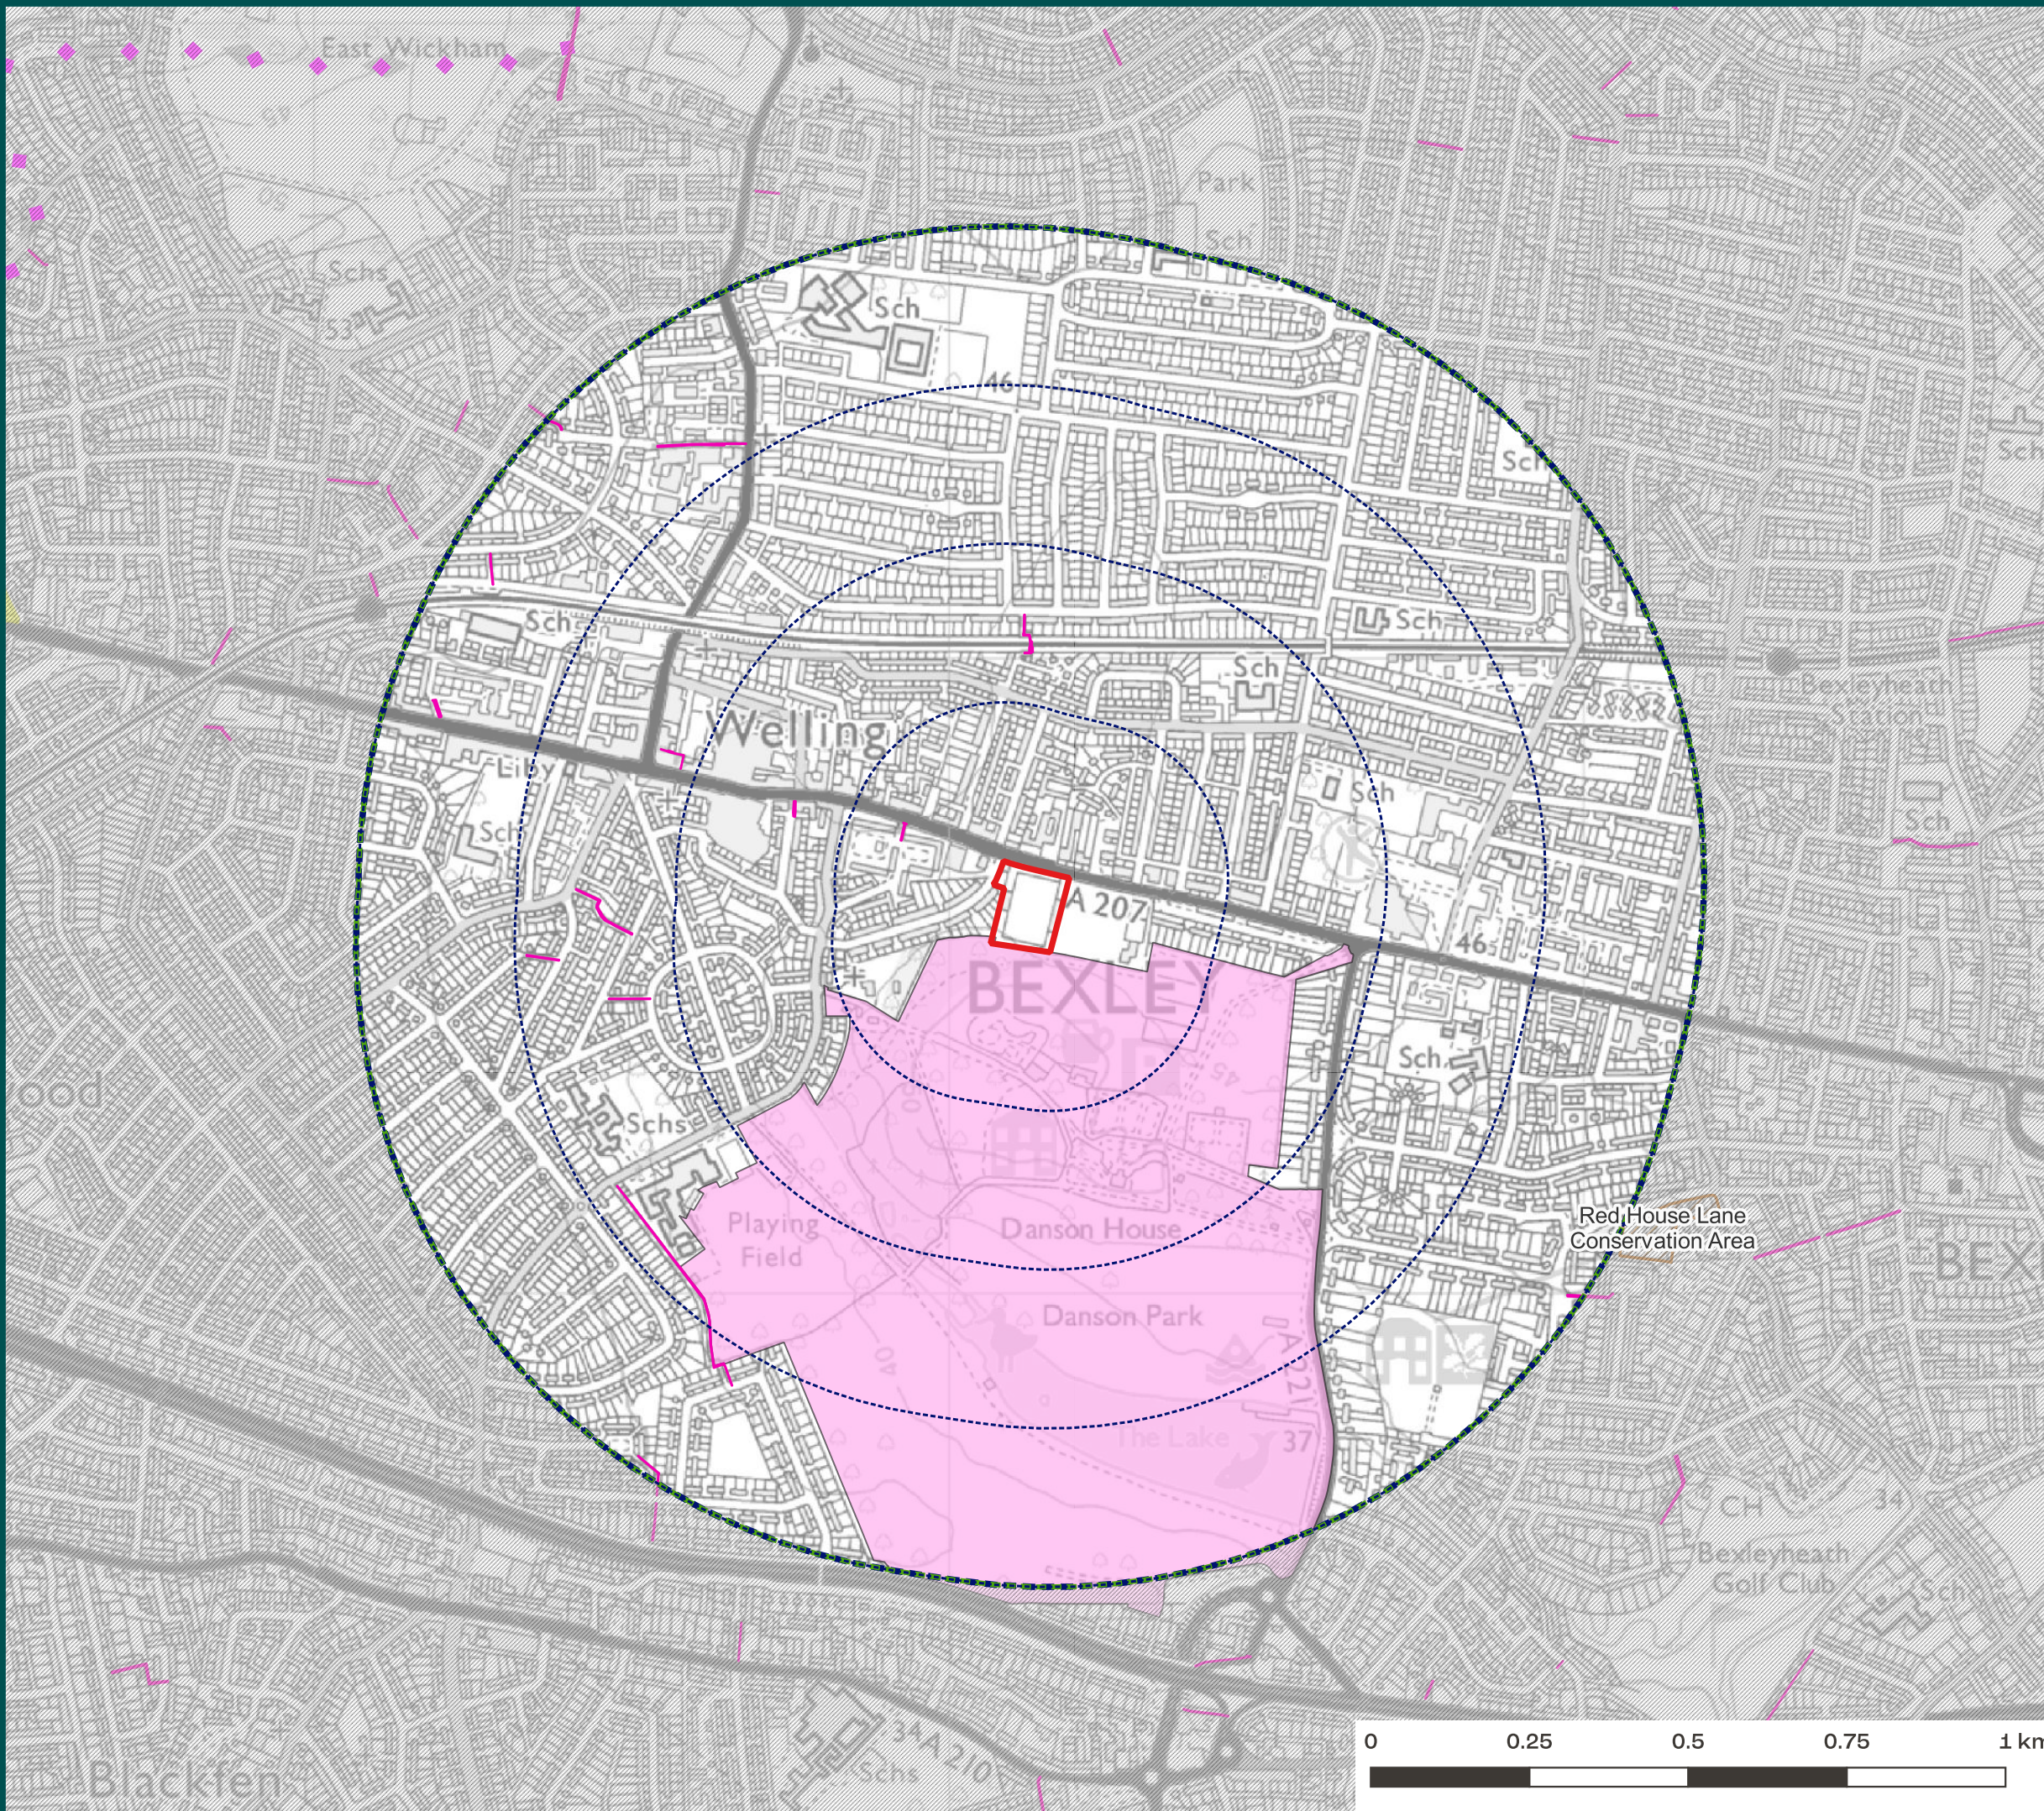

Brindle & Green Limited
www.brindlegreen.co.uk
Tel: 0800 222 9105



Project reference / name:
BG23.162 Welling United FC, Welling








Client:
Access Building Contractors Ltd


Landscape / Townscape Designations

Drawn By:	Date:
JM	29/06/2023

Approved By:	Revision:
RW	Final

Legend:

-  Site boundary
-  250m buffers
-  Extent of townscape study area (1km), inner part of
-  Extent of visual only study area (3km)
-  Public footpaths
-  Metropolitan Open Land
-  Conservation Areas

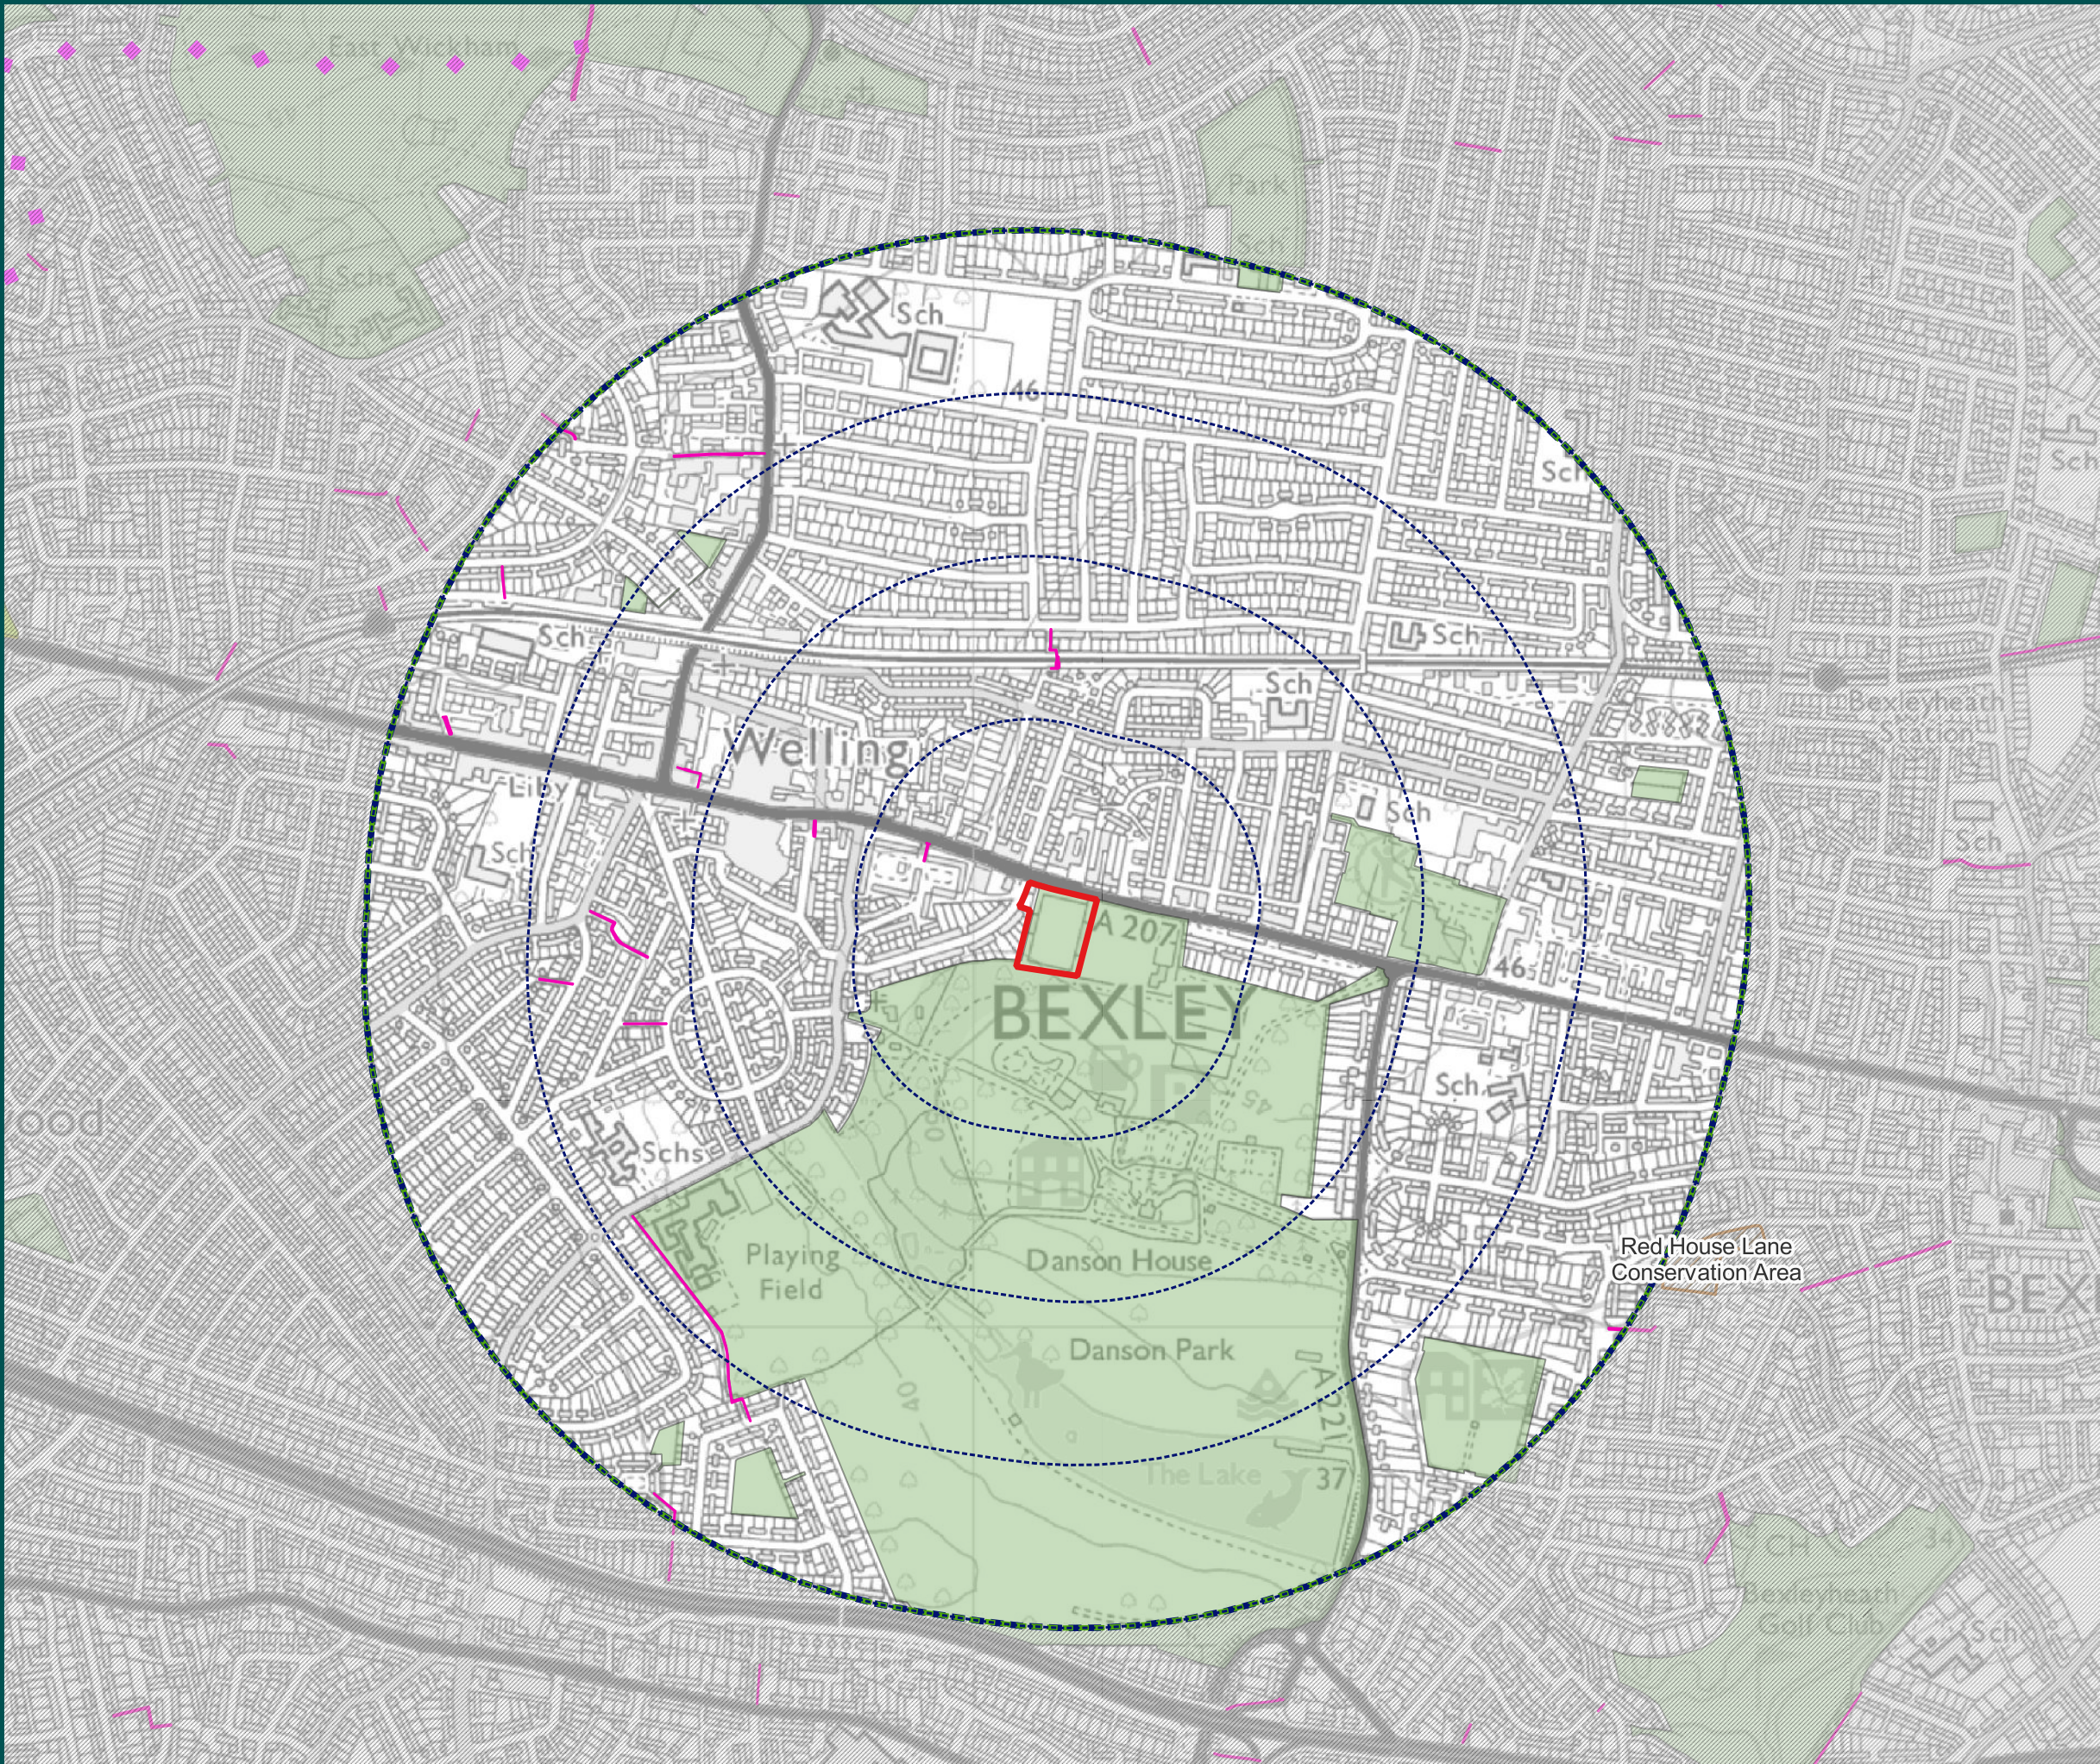

Brindle & Green Limited
www.brindlegreen.co.uk
Tel: 0800 222 9105

