


Householder Application for Planning Permission  
 for works or extension to a dwelling.  
 Town and Country Planning Act 1990  
 This drawing for planing application only  
 This drawing is © P.J.Stasch Architect 2023  
 Copyright  
 Plans, drawings and material submitted to the council  
 are protected by the Copyright Acts (Section 47, 1988 Act).  
 You may only use material which is downloaded  
 or printed for consultation purposes.  
 Further copies must not be made without prior permission  
 of the copyright owner.

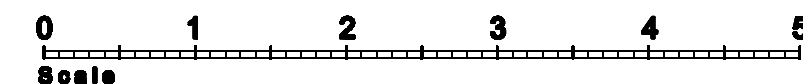

Plans, drawings and material submitted to the council  
 are protected by the Copyright Acts (Section 47, 1988 Act).  
 You may only use material which is downloaded  
 or printed for consultation purposes.  
 Further copies must not be made without written  
 prior permission of the copyright owner.

**3DArch Studio**  
**2, Panmuir Road**  
**London SW20 0PZ**  
 Pawel J. Stasch Architect RIBA

Drawing title:  
**House extension**  
**Flank elevation**  
**Survey - existing**

Job title:  
**60 Hazel Road**  
**Slade Green Erith**  
**DA8 2NA**

Job no:  
 C/S/B  
 Scale: 1:50@A3  
 Date: 16.11.23

Drawing no: **6**  
 Revision suffix:  
 Drawn by: **P.J.S.**  
 Checked by: