



Hatched area indicates area of new single rear extension.

Dotted line indicates outline of property to be demolished.

LOCATION PLAN  
Scale: 1:1250 @ A3

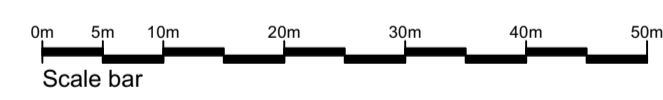

BLOCK PLAN  
Scale: 1:500 @ A3

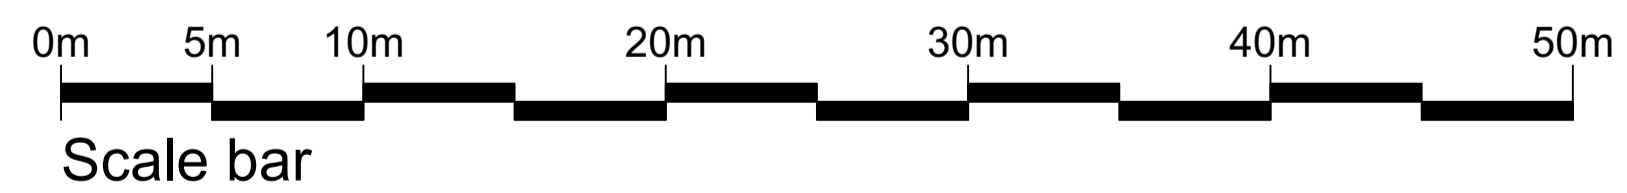

REV	DESCRIPTION	DATE	INT	CHKD
STATUS	FOR INFORMATION			

Client  
**Mr & Mrs. Silcock**

Project  
**30 Edendale Road, Barnehurst  
Kent DA7 6RW**

Title  
**Proposed Location & Block Plan**

Scale	Date	Drawn	Checked
As Noted	10/12/2023	N/A	N/A
Project No:	Drawing No.	Revision	
2023-195	006	~	