


Datum: 3.00m.
North Elevation as proposed
Facing carpark




Datum: 10.00m.
North Elevation as proposed
Bedroom wing

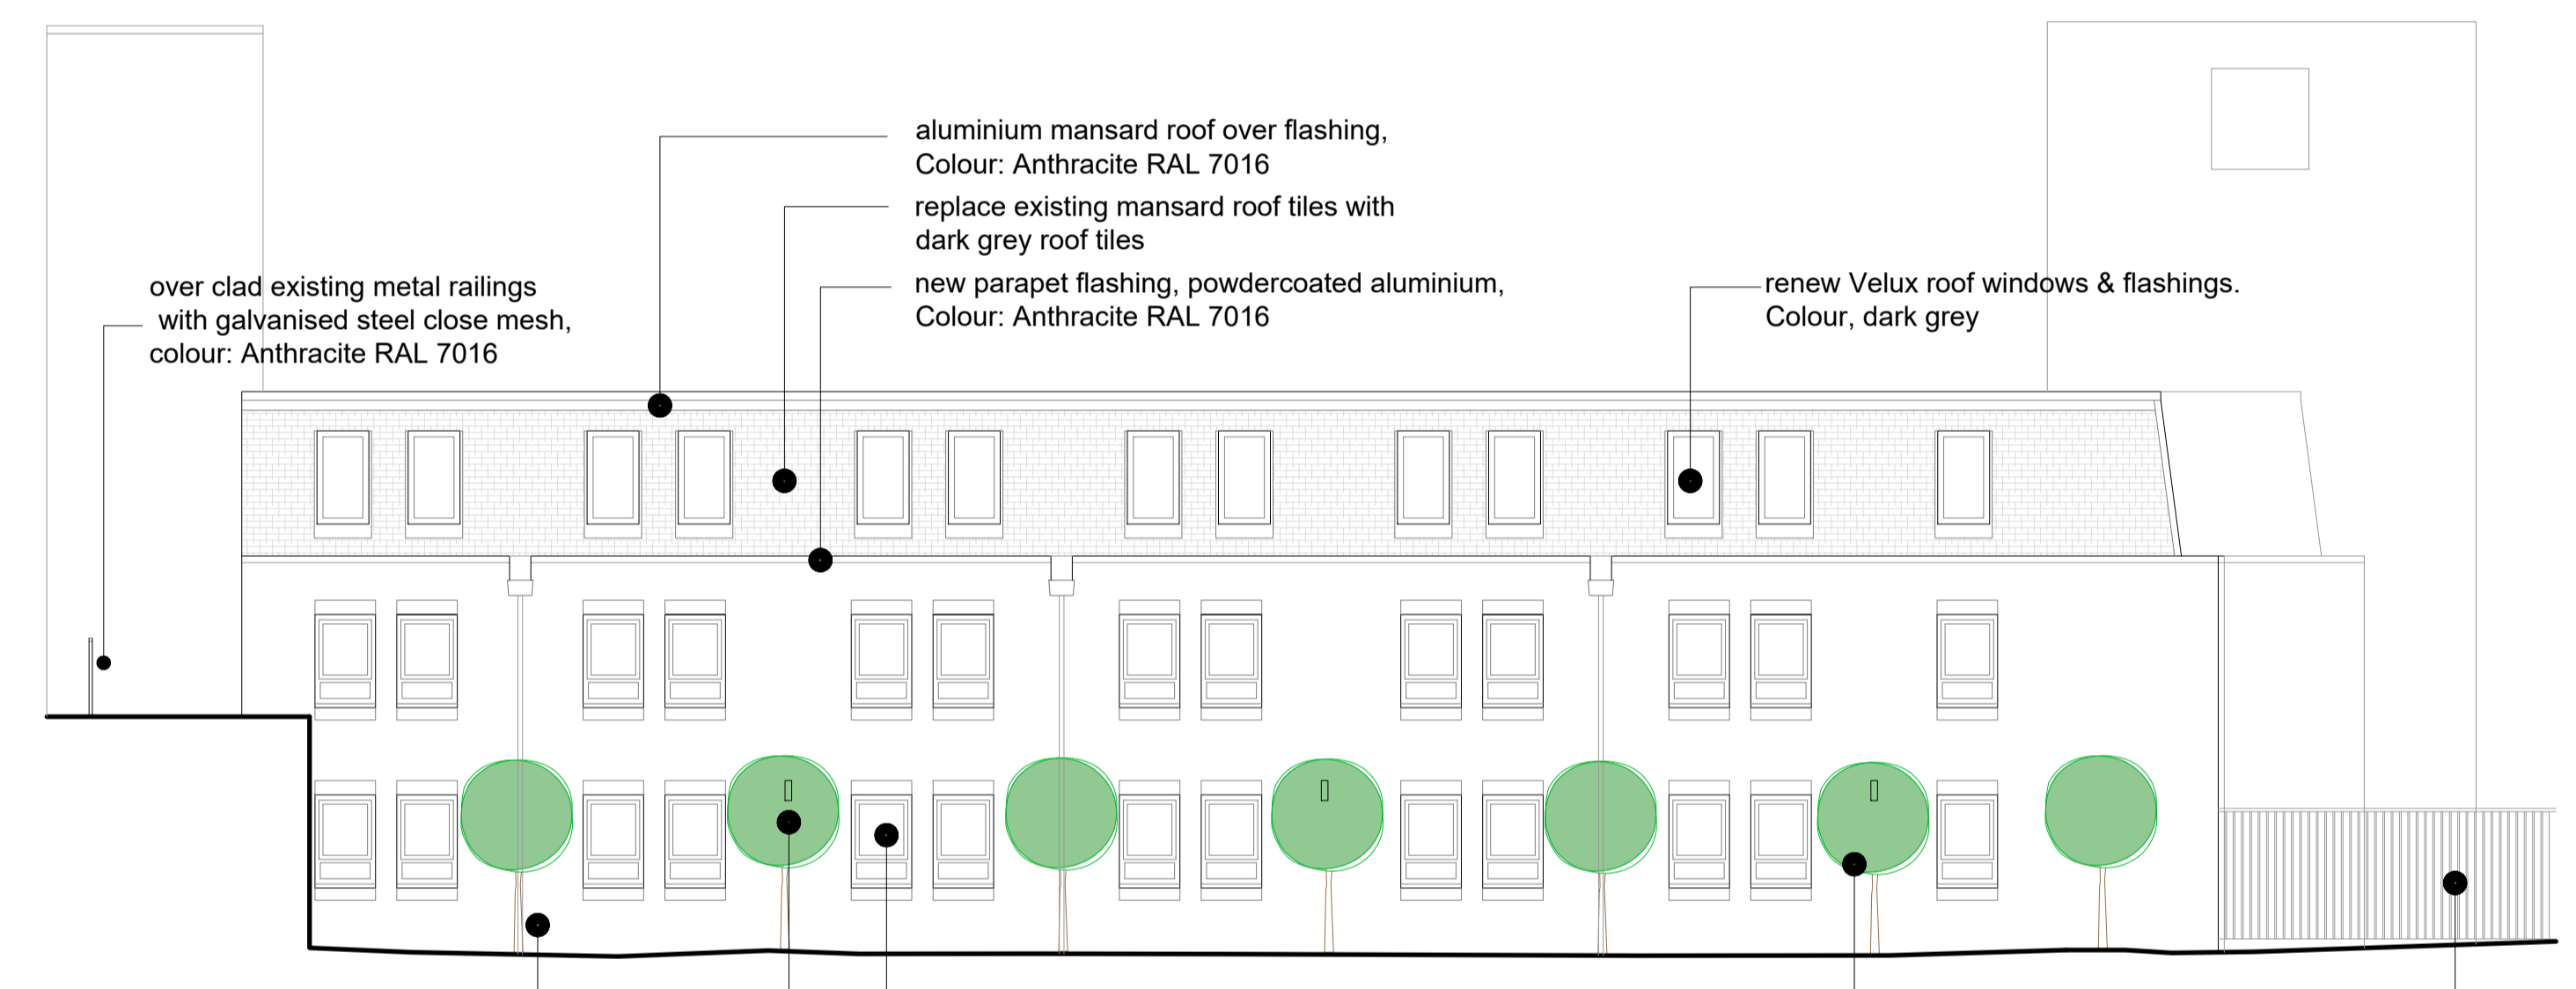

Datum: 10.00m.
West Elevation as proposed
Main Entrance

NOTE:
ALL EXISTING WINDOWS AND TIMBER PANNELLING
TO BE REPAINTED TO MATCH EXISTING

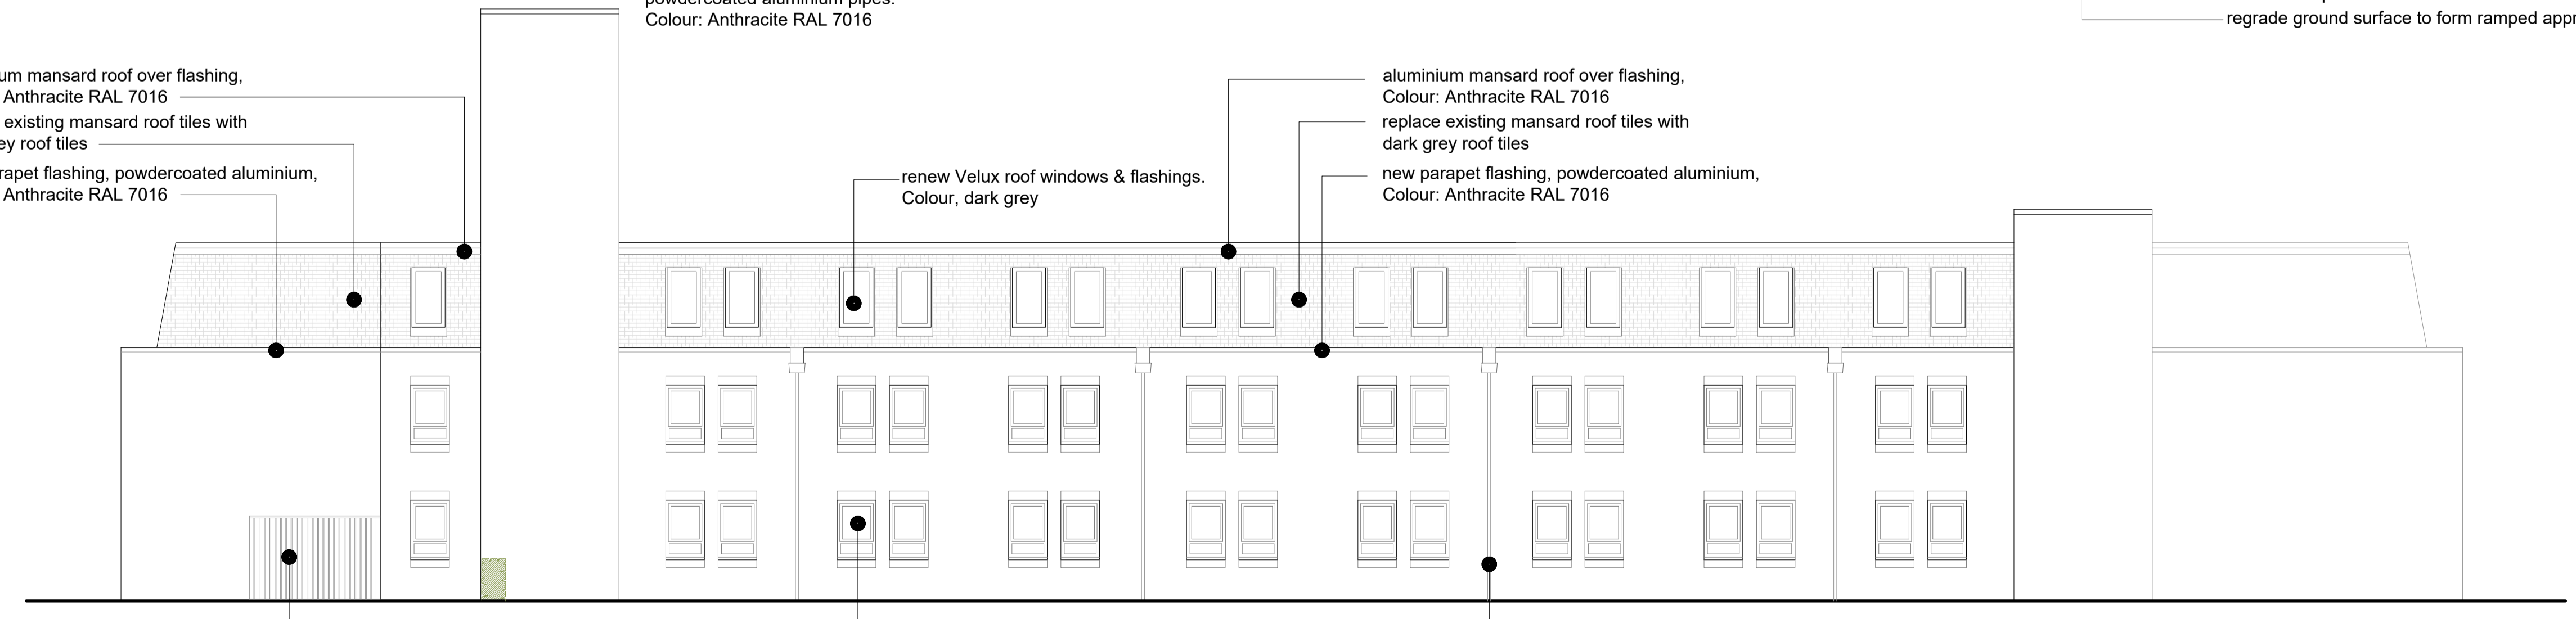

Datum: 10.00m.
West Elevation as proposed
Bedroom wing

REVISIONS	Name	Date
A		

Planning

HOLIDAY INN BEXLEY
VALOR HOSPITALITY

Elevations
As Proposed

