



Inner courtyard  
West Elevation as proposed

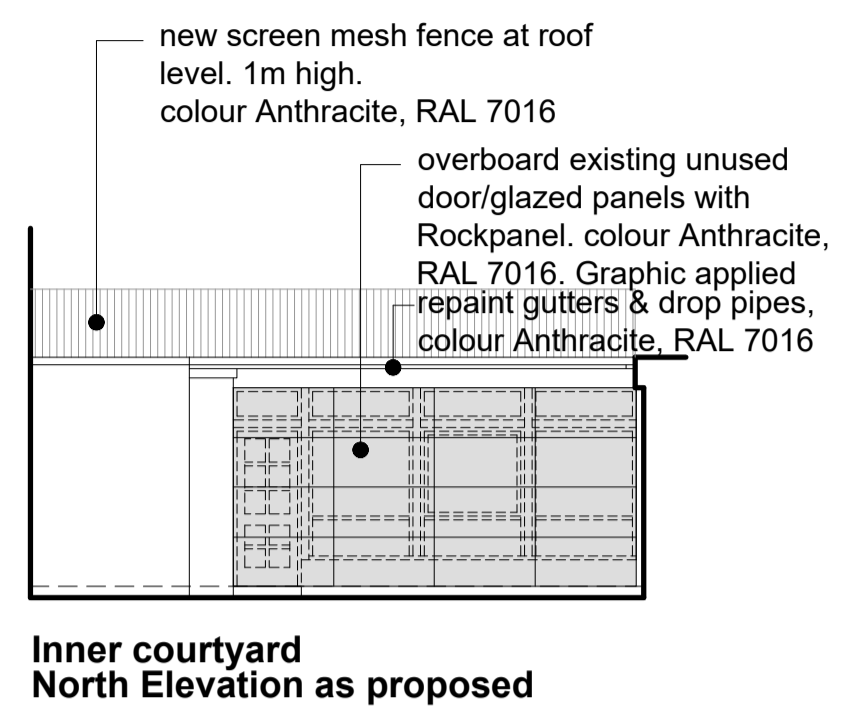


Inner courtyard  
North Elevation as proposed

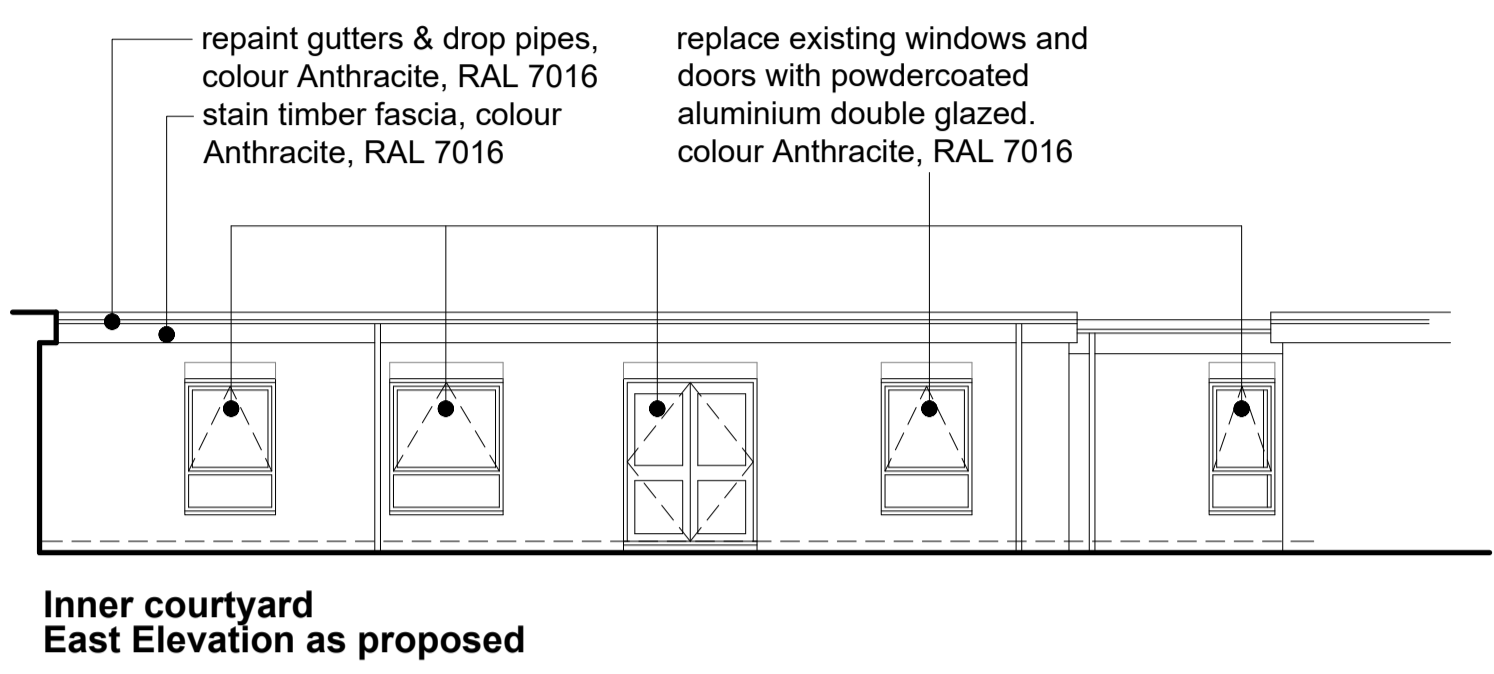

Inner courtyard  
East Elevation as proposed




Inner courtyard  
West Elevation as existing

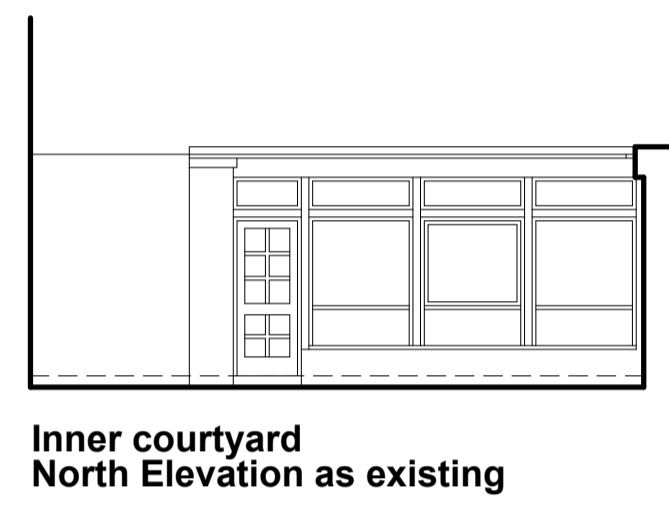

Inner courtyard  
North Elevation as existing



Inner courtyard  
East Elevation as existing

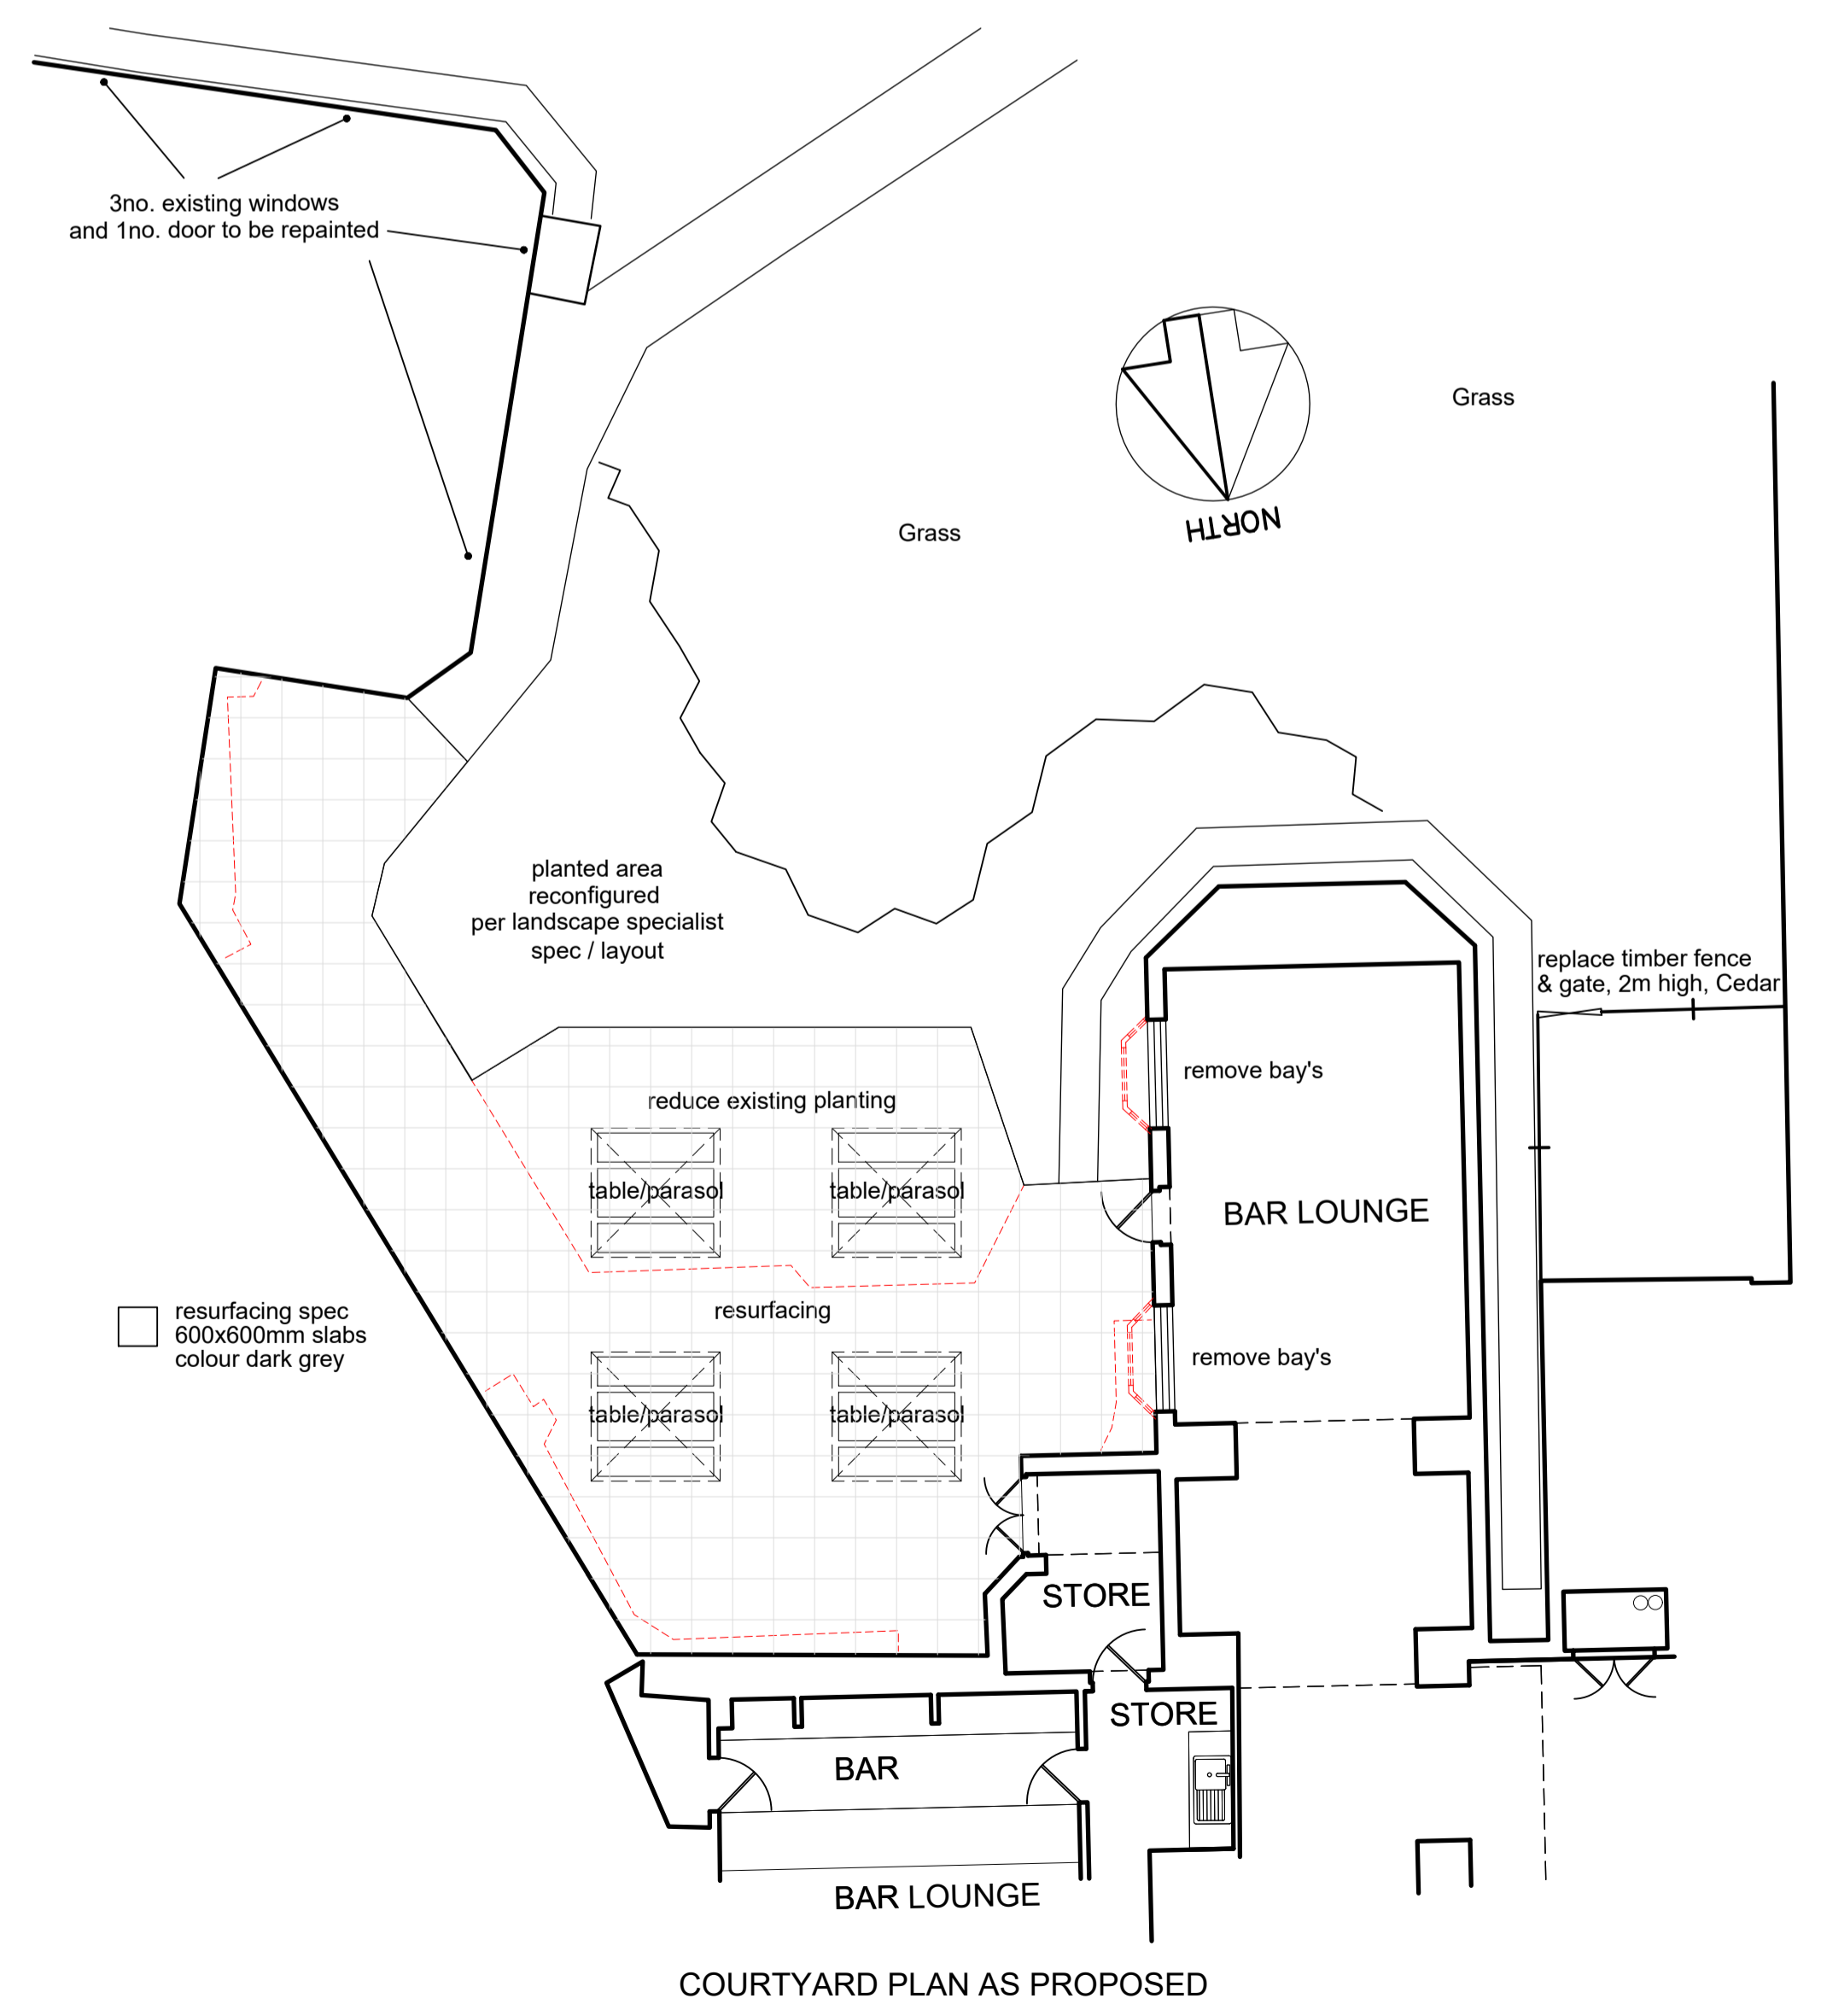

COURTYARD PLAN AS PROPOSED

REVISIONS	Name	Date
A	**	**

Planning

**HOLIDAY INN BEXLEY**  
VALOR HOSPITALITY

**Courtyard Plan & Elevations**  
As Proposed

