
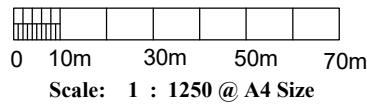


1a, Cross Lane, Bexley, DA5 1HZ

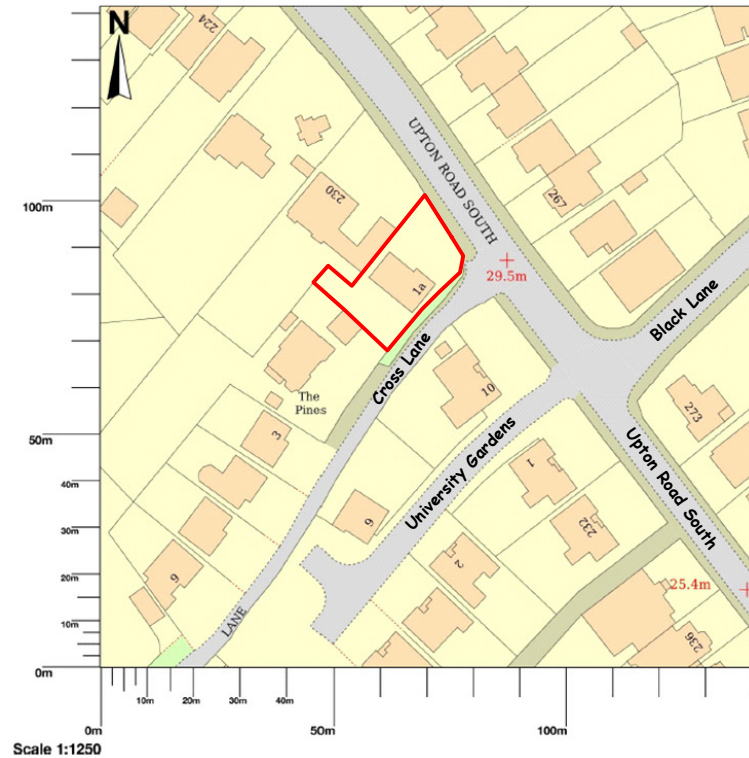

Drawing to be read in conjunction
with Drg. Nos. 101, 102, 103 & 105 (B)

RAISE FRONT SINGLE STOREY PART OF HOUSE & PROVIDE PITCHED ROOF at 1A CROSS LANE, DA5 1HZ Client: Mr Dipak Gautam	Scale: 1 : 1250	Date: Jan. 2024
	LOCATION PLAN	
	Drawing No. DG - 1A - 104 (B)	