



EXISTING BLOCK PLAN

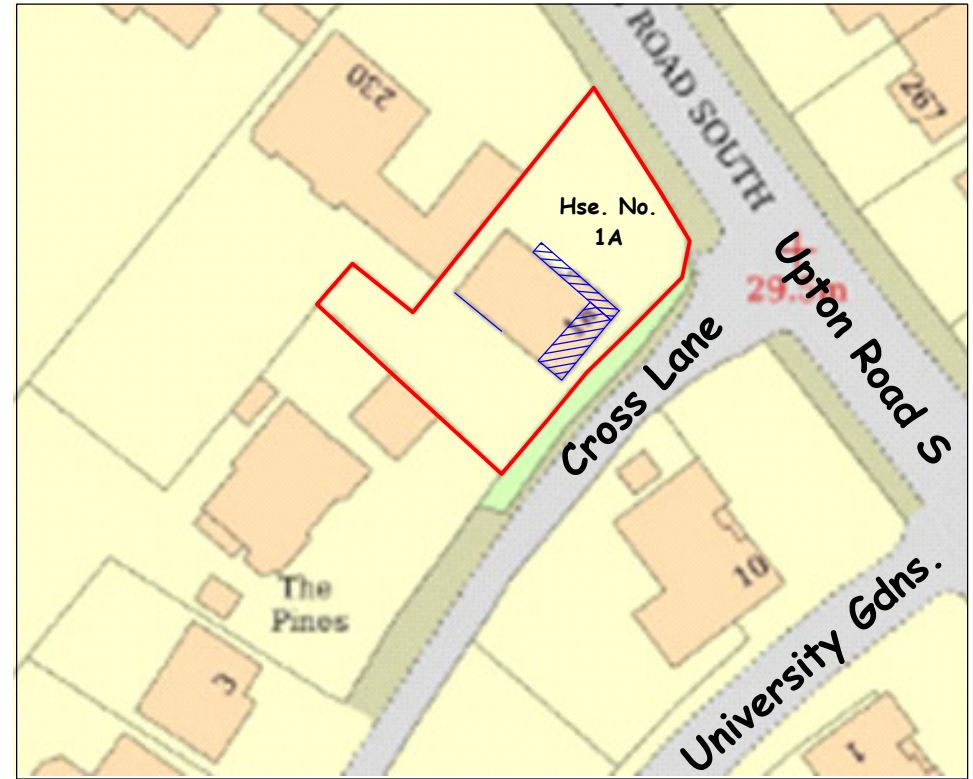

PROPOSED BLOCK PLAN

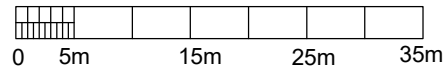

Scale: 1 : 500 @ A3 Size

Drawing to be read in conjunction
with Drg. Nos. 101, 102, 103 & 104 (B)

RAISE FRONT SINGLE STOREY PART
OF HOUSE & PROVIDE PITCHED ROOF

Scale: 1 : 500

Date: Jan. 2024

at
1A CROSS LANE, DA5 1HZ
Client: Mr Dipak Gautam

EXISTING & PROPOSED BLOCK PLANS

Drawing No. DG - 1A - 105 (B)