



EXISTING BLOCK PLAN

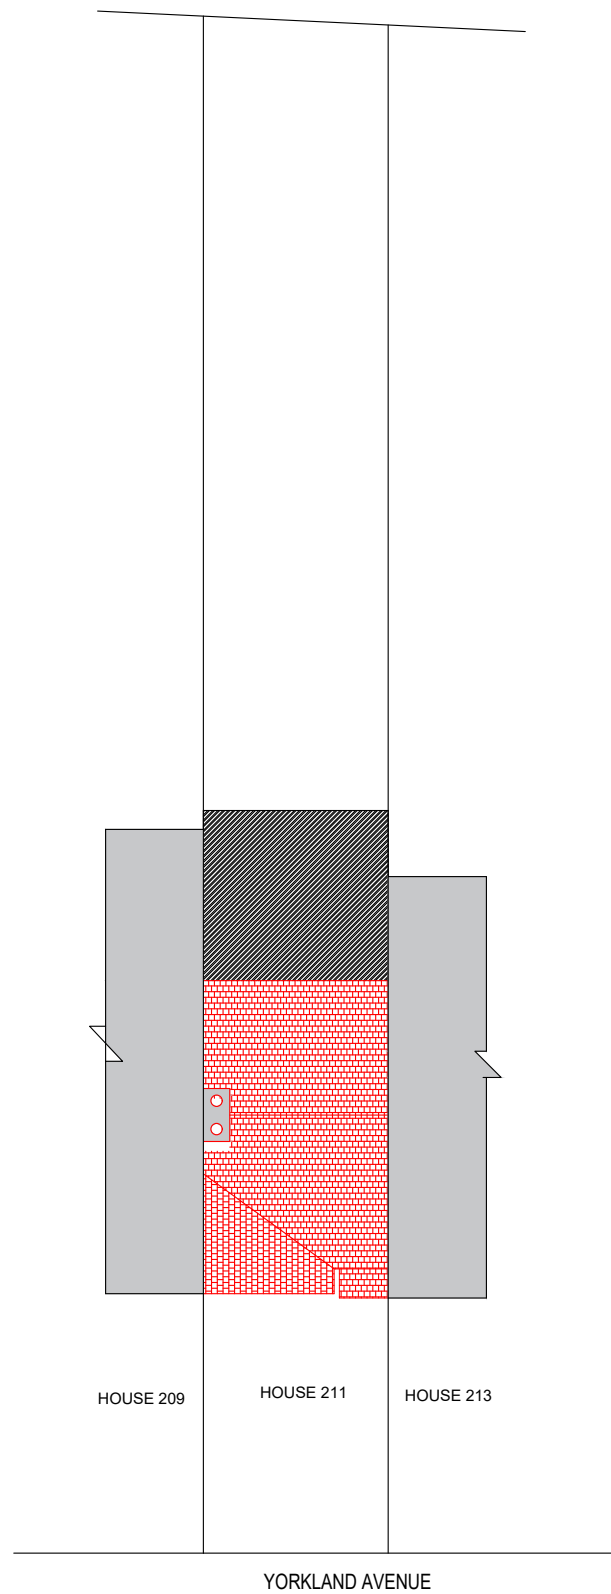

PROPOSED BLOCK PLAN

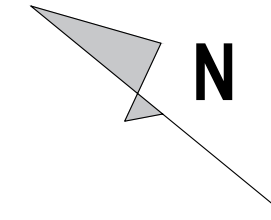

DWG NO : 211 -DA16 2LH -004 Rev 1.0

DWG UNITS : ALL UNITS IN MILLIMETER
SCALE : 1 : 200 @ A3

EXISTING & PROPOSED BLOCK PLAN

NOTE:

All the Elevations are drawn above ground floor level. Sub structures are not drawn.

KOVIL CONSULTANCY

PROJECT : 211, YORKLAND AVENUE, DA16 2LH

TITLE : EXISTING & PROPOSED BLOCK PLAN

DRAWN BY :Sutha (SA)

DATE : 01-02-2024