



Ex. Section A-A' - Key Plan

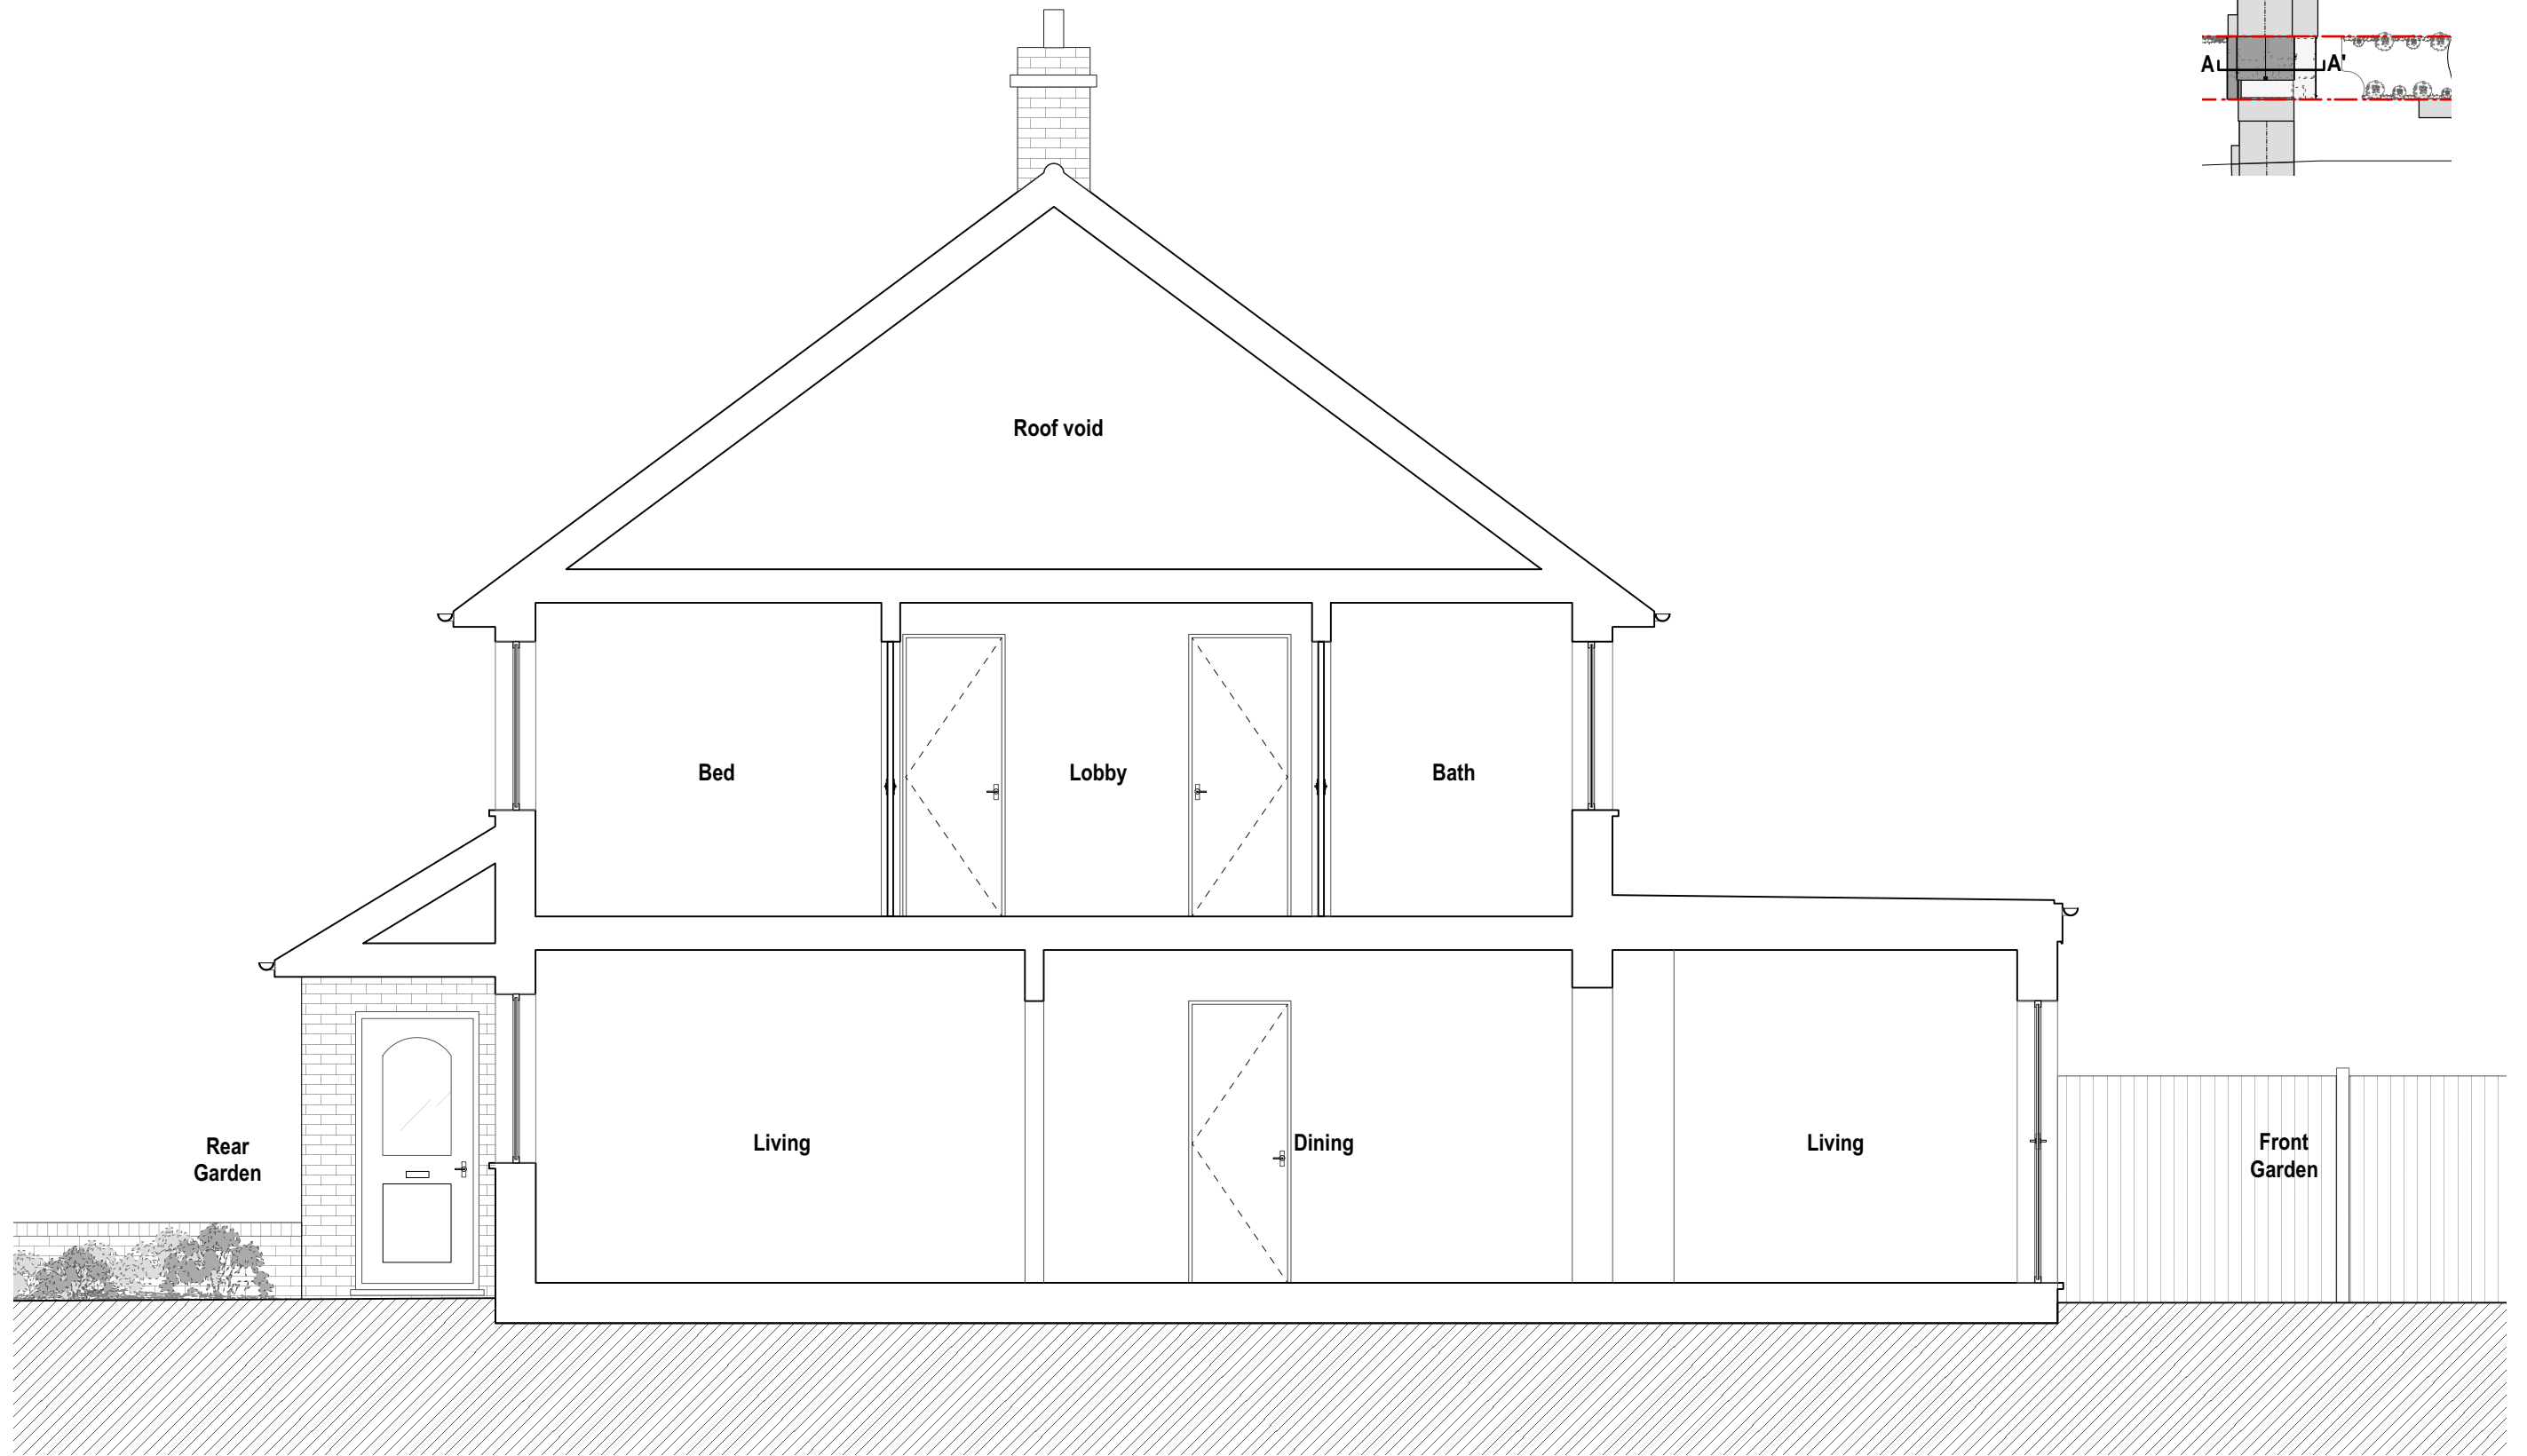

**Existing Section A-A' 1:50**  
Refer to drwg. No. 424\_P\_002

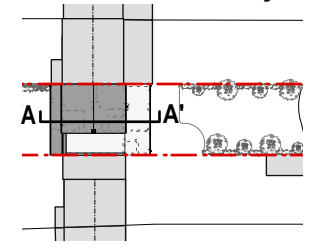

Legend	Revision	Date	Amendment	Notes	Client	Project	Drawing	Scale	Date	Status	Information	Project N°	Drawing N°	Revision
					hauptfleisch	18 Coldblow Crescent, Bexley, Dartford, DA5 2DS.	Existing Section A-A'	1:50 @ A3	August 2023	Drawn	LT	424	424_P_009	*

NO DIMENSIONS ARE TO BE SCALED FROM THIS DRAWING. THE CONTRACTOR/MANUFACTURER IS RESPONSIBLE FOR CHECKING ALL DIMENSIONS AND QUERING ANY DISCREPANCIES. THIS DRAWING IS THE PROPERTY OF LJT ARCHITECTS LTD. COPYRIGHT IS RESERVED BY THEM AND THE DRAWING IS ISSUED ON CONDITION THAT IT IS NOT COPIED, REPRODUCED, RETAINED OR DISCLOSED TO ANY UNAUTHORIZED PERSON, EITHER WHOLLY OR IN PART, WITHOUT WRITTEN CONSENT.

**LJT Architects Ltd**  
Design Practice  
130 Hither Green Lane, Hither Green, SE13 6DA  
T 020 373 10125  
E lee.turner@ljtarchitects.com  
W www.ljtarchitects.com