



Pro. Section A-A' - Key Plan

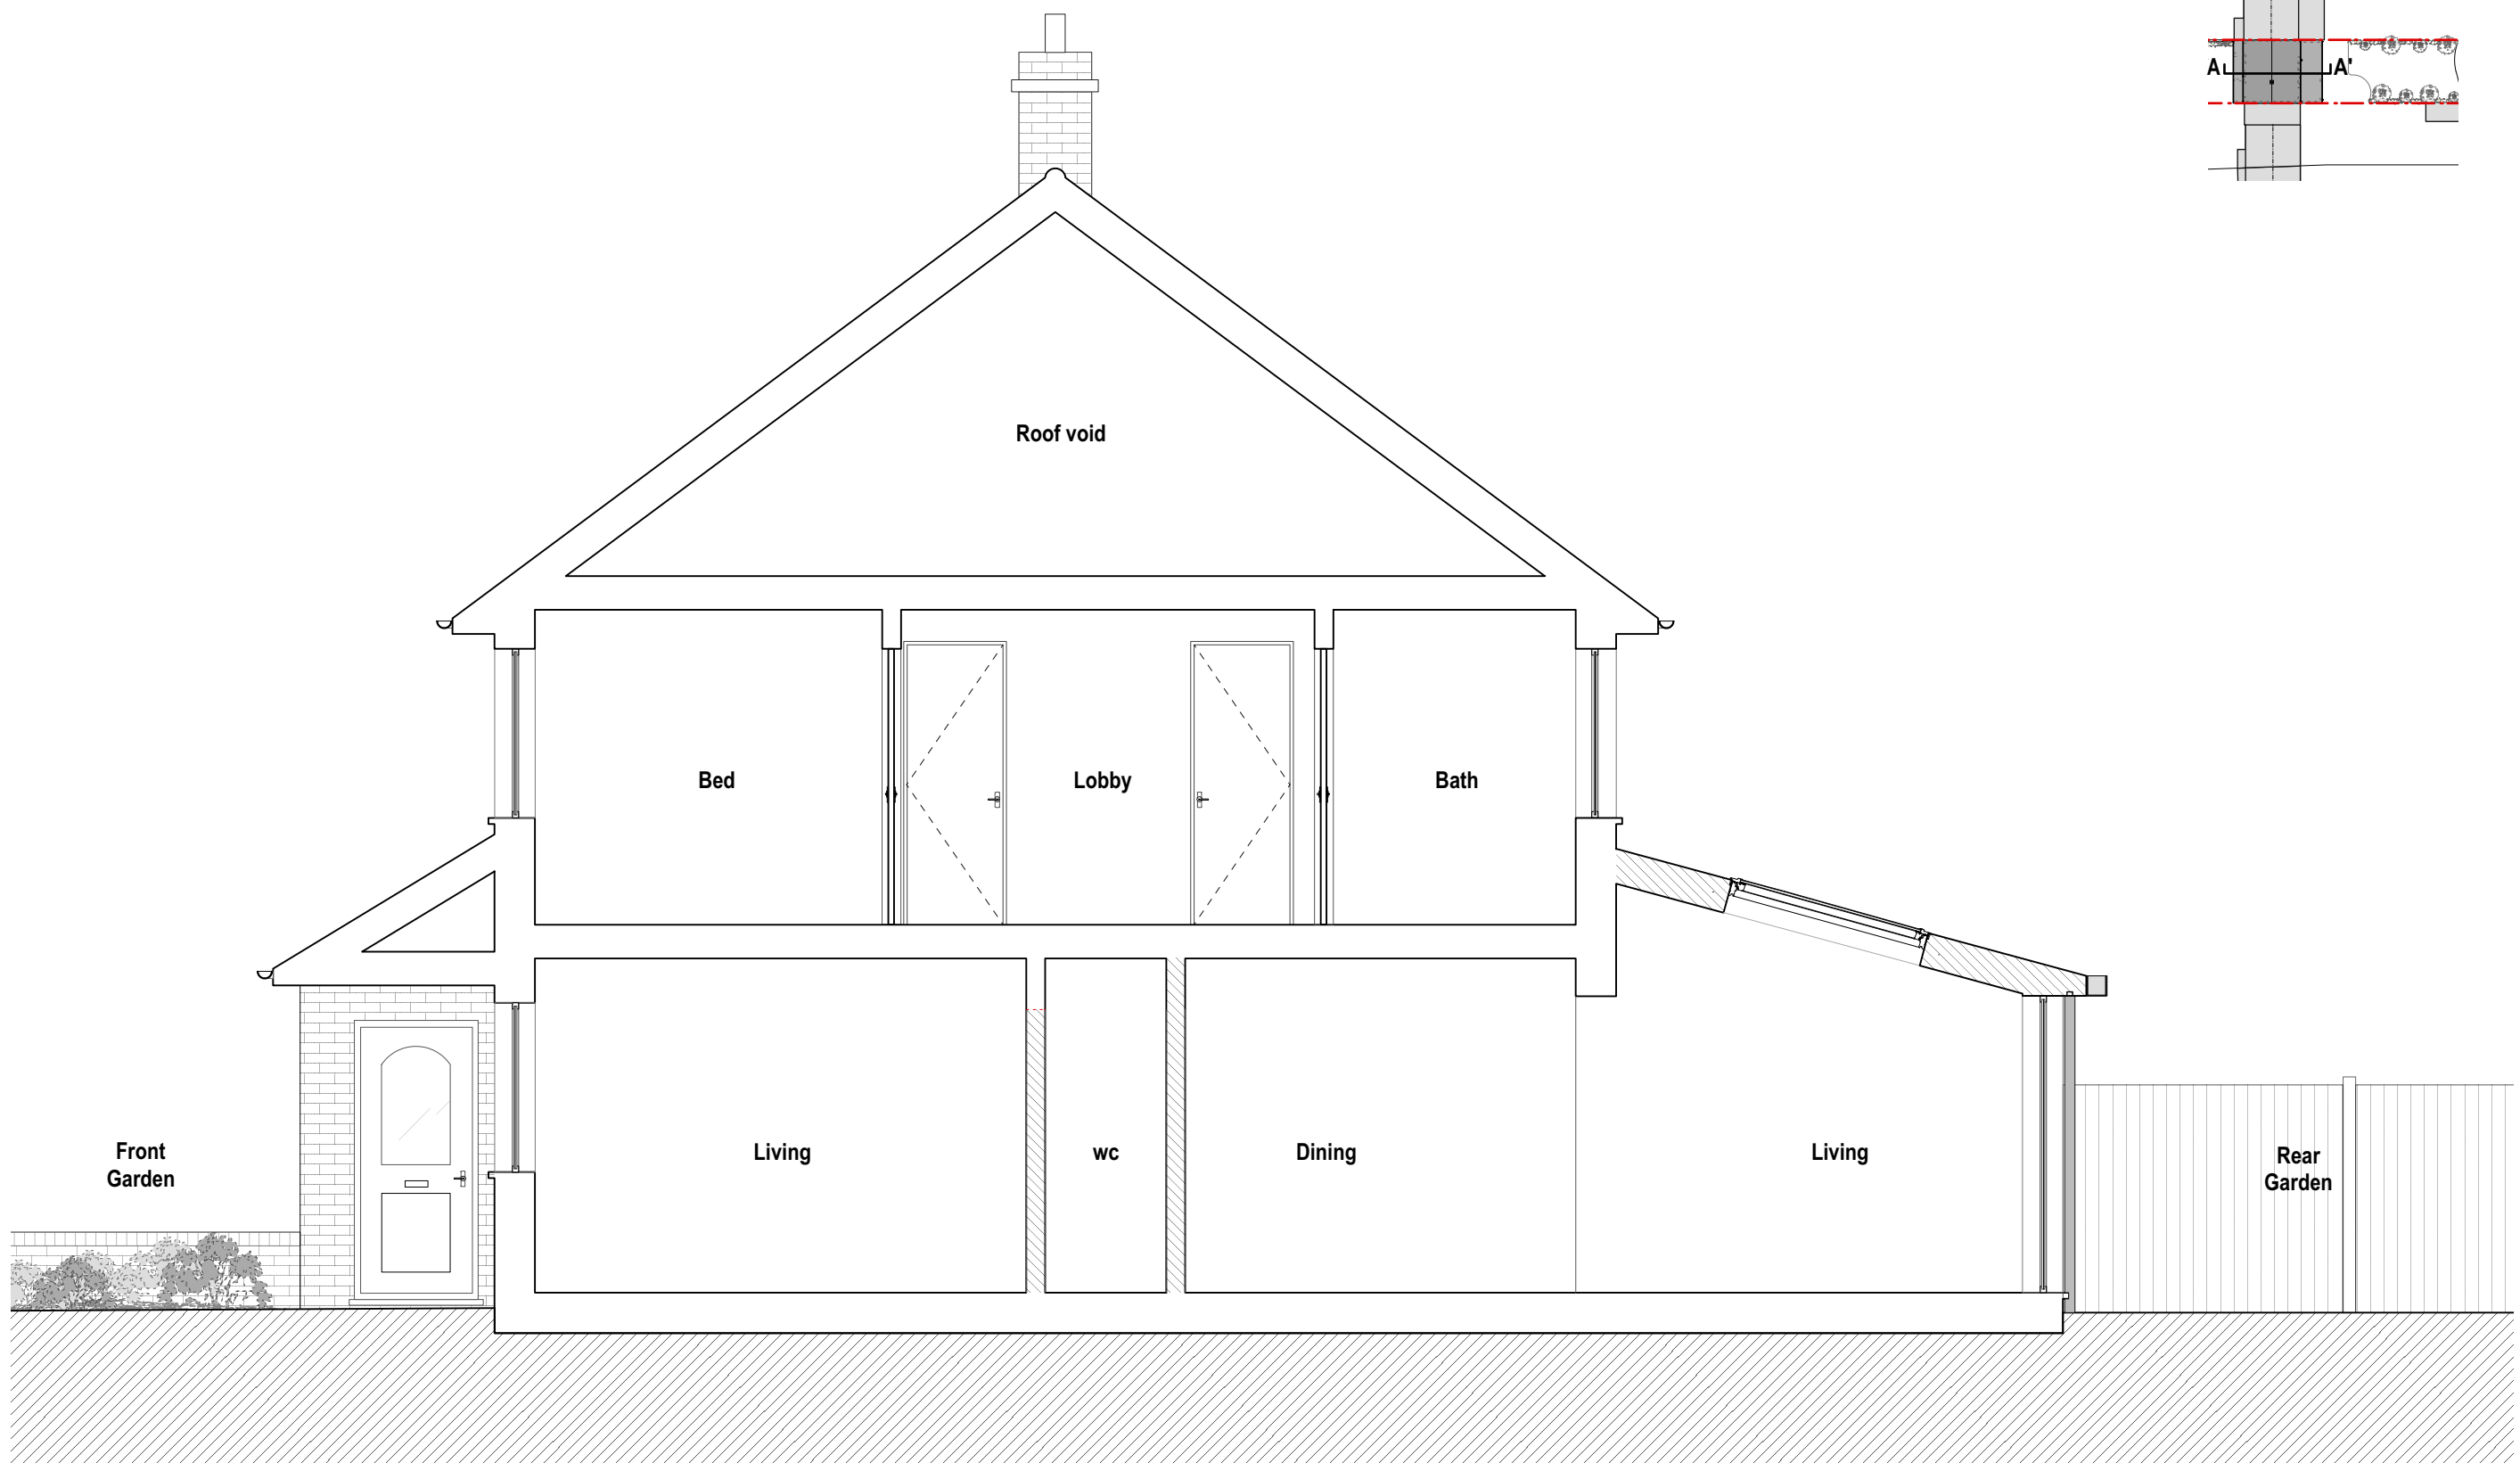

Proposed Section A-A' 1:50
Refer to drwg. No. 424_P_102

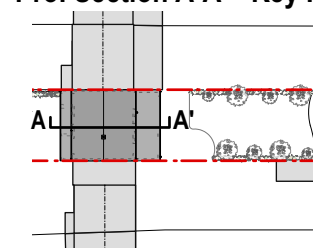

Legend	Revision	Date	Amendment	Notes	Client	Project	Drawing	Scale	Date	Status	Information
<p>▨ New walls & partitions</p> <p>▤ Exiting to be removed</p>					laupfleisch	18 Coldblow Crescent, Bexley, Dartford, DA5 2DS.	Proposed Section A-A'	1:50 @ A3	August 2023	Drawn	LT
								Project N°	424	Drawing N°	424_P_109
										Revision	*

LJT Architects Ltd
Design Practice

130 Hither Green Lane, Hither Green, SE13 6DA
T 020 37310125
E lee.turner@ljtarchitects.com
W www.ljtarchitects.com

NO DIMENSIONS ARE TO BE SCALED FROM THIS DRAWING. THE CONTRACTOR/MANUFACTURER IS RESPONSIBLE FOR CHECKING ALL DIMENSIONS AND QUERING ANY DISCREPANCIES. THIS DRAWING IS THE PROPERTY OF LJT ARCHITECTS LTD. COPYRIGHT IS RESERVED BY THEM AND THE DRAWING IS ISSUED ON CONDITION THAT IT IS NOT COPIED, REPRODUCED, RETAINED OR DISCLOSED TO ANY UNAUTHORIZED PERSON, EITHER WHOLLY OR IN PART, WITHOUT WRITTEN CONSENT.