



NOTES:

ELEVATION 4


ELEVATION 3

ELEVATION 2

ELEVATION 1

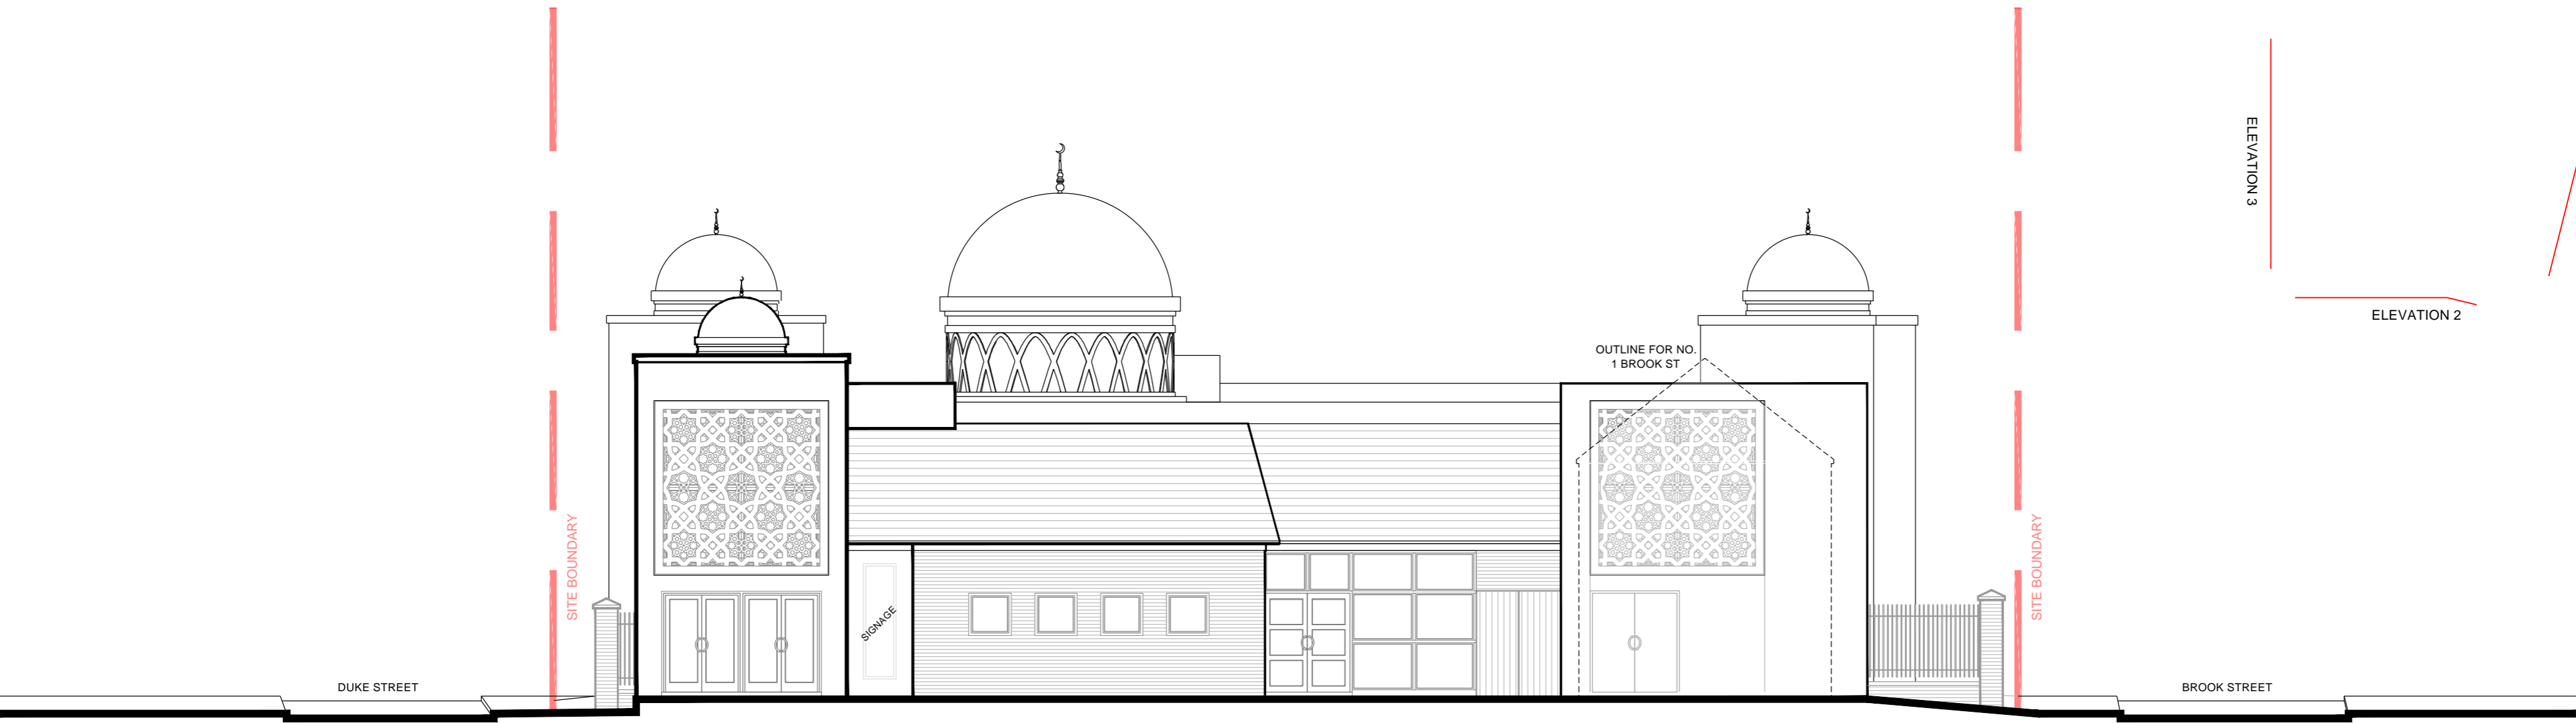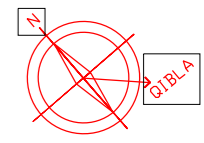

ELEVATION 3 CAR PARK

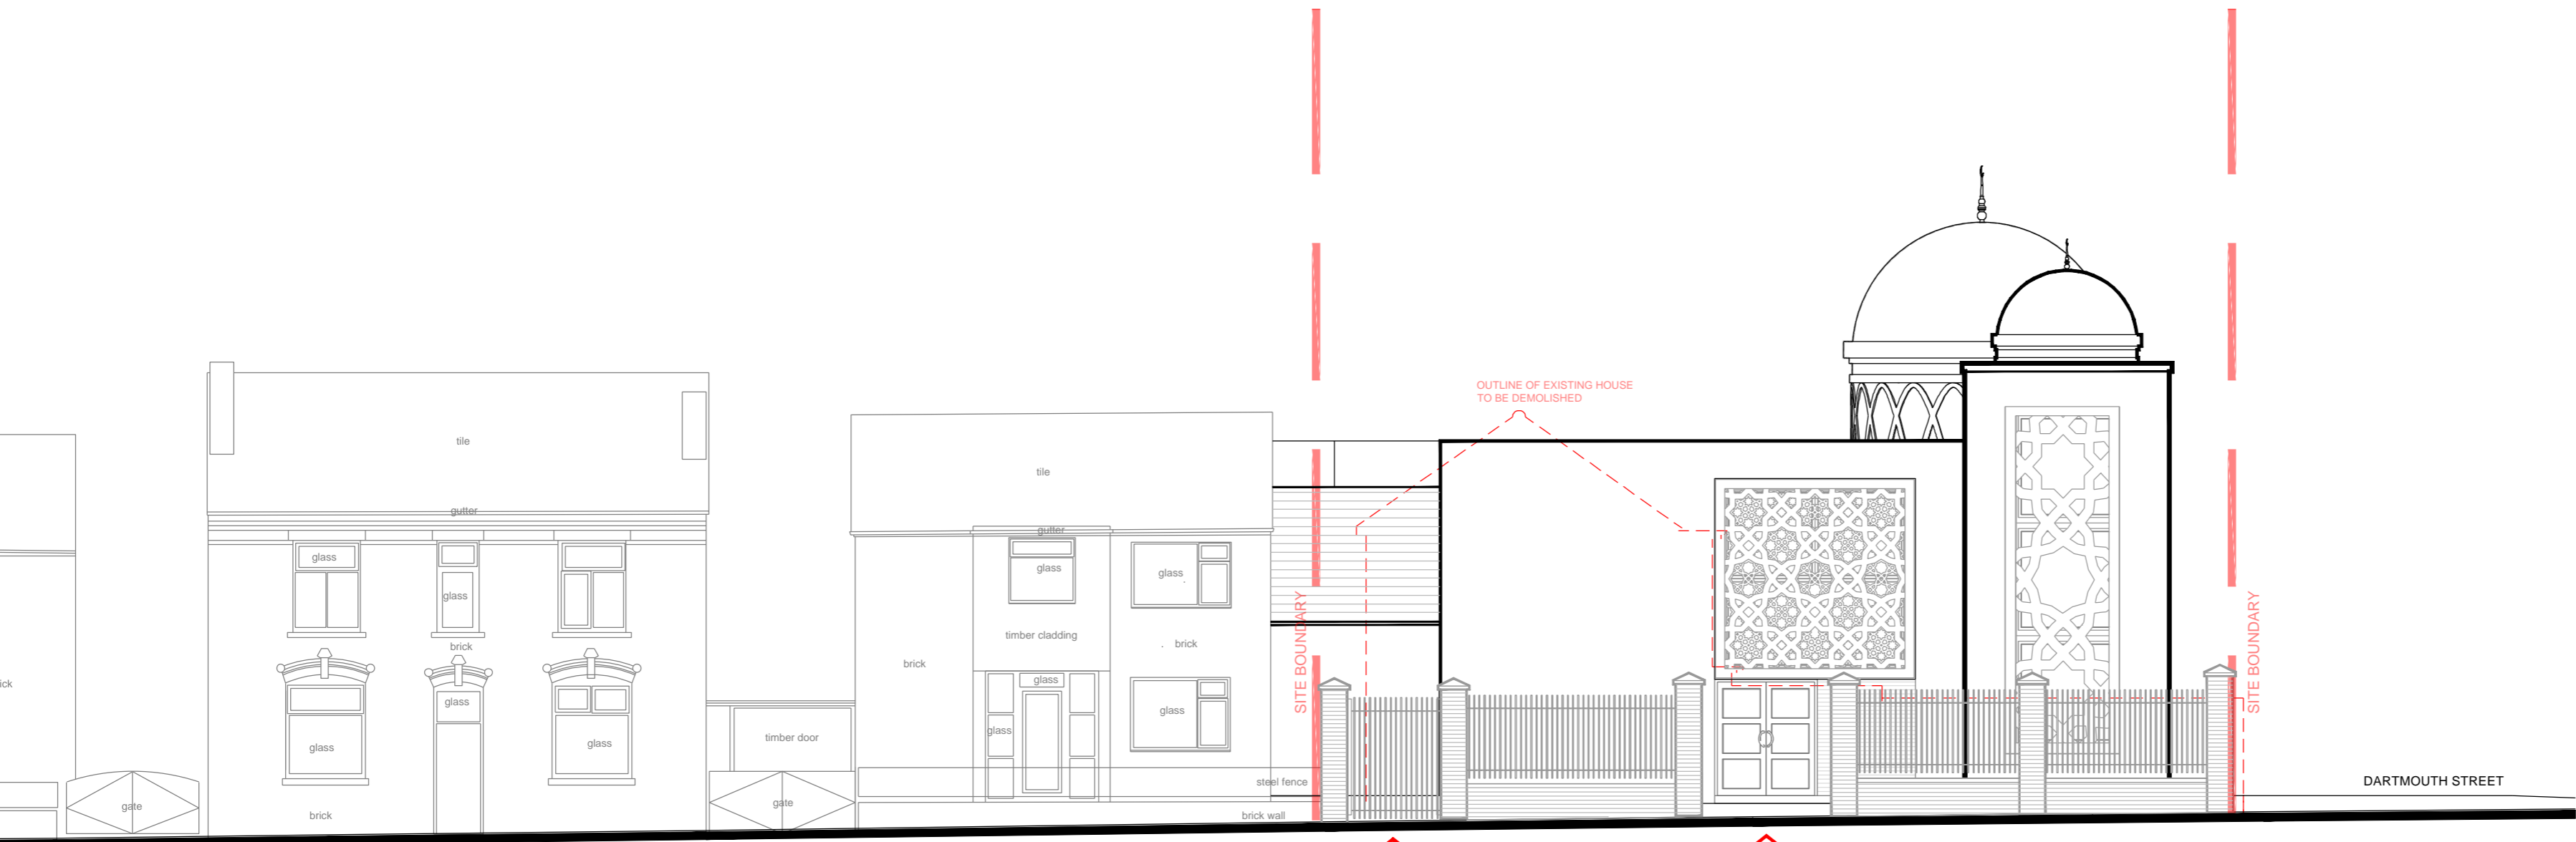


ELEVATION 4 BROOK STREET



REVISIONS:

B	19-12-2023	DOMES ADDED TO MAIN ENTRANCE, MINOR ADJUSTMENTS UH	
A	13-12-23	MINARET DOMES LOWERED, FENCE WALL ADDED, MONOR AMENDMENTS	AT

PROJECT PHASE RIBA STAGE 3: DEVELOPED DESIGN

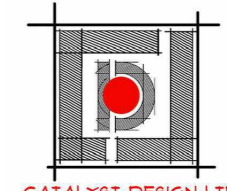

CATALYST DESIGN LTD
ARCHITECTURAL SERVICES
BRANSTON COURT, BRANSTON STREET
JEWELLERY QUARTER, BIRMINGHAM B18 6BA
www.catalystdesignltd.co.uk

CLIENT
[REDACTED]

PROJECT JAMI MASJID & COMMUNITY CENTRE

DRAWING No.	REVISION	DRAWING TITLE
1717 - 206	B	PROPOSED ELEVATION 3 & 4
SCALE 1: 100 @ A2	CHECKED SF	DATE DEC23 DRAWN UH